




0.020000

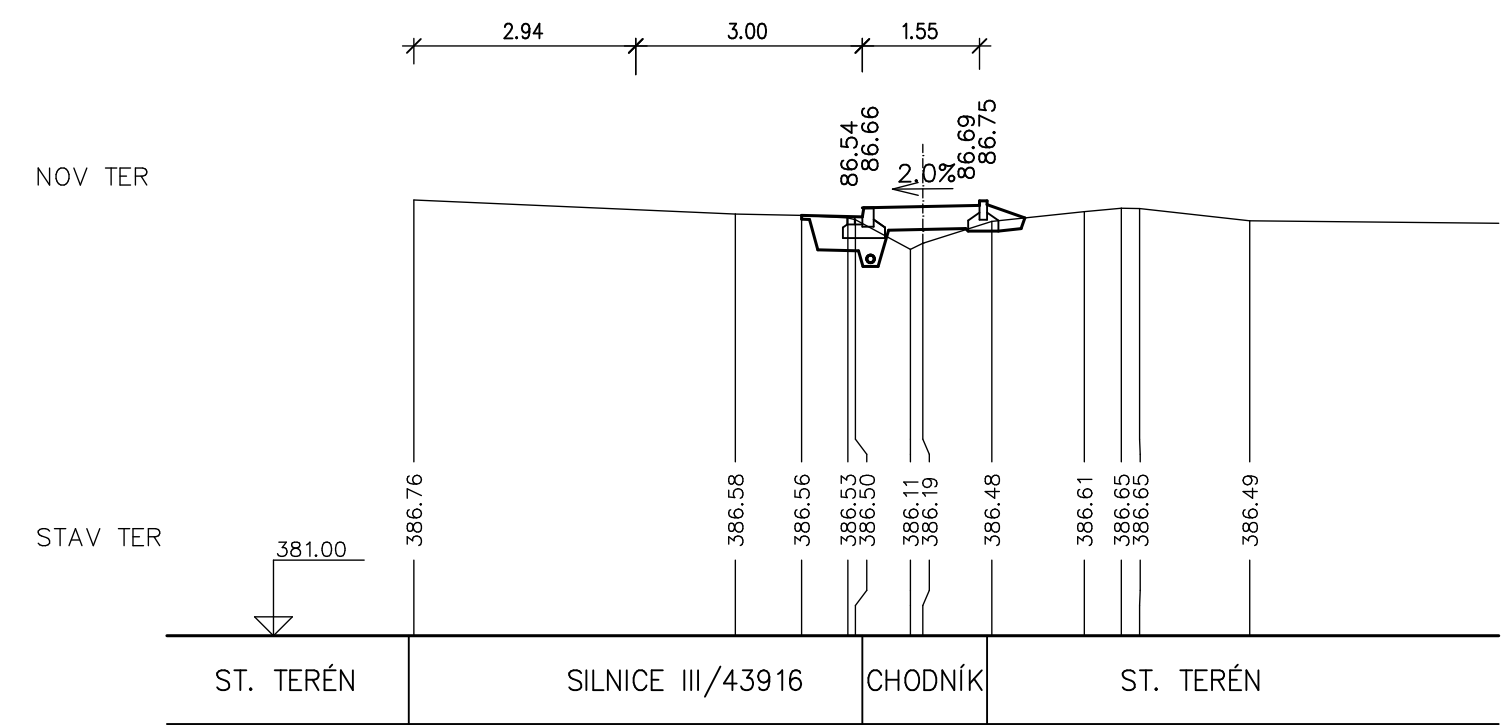


0.040000

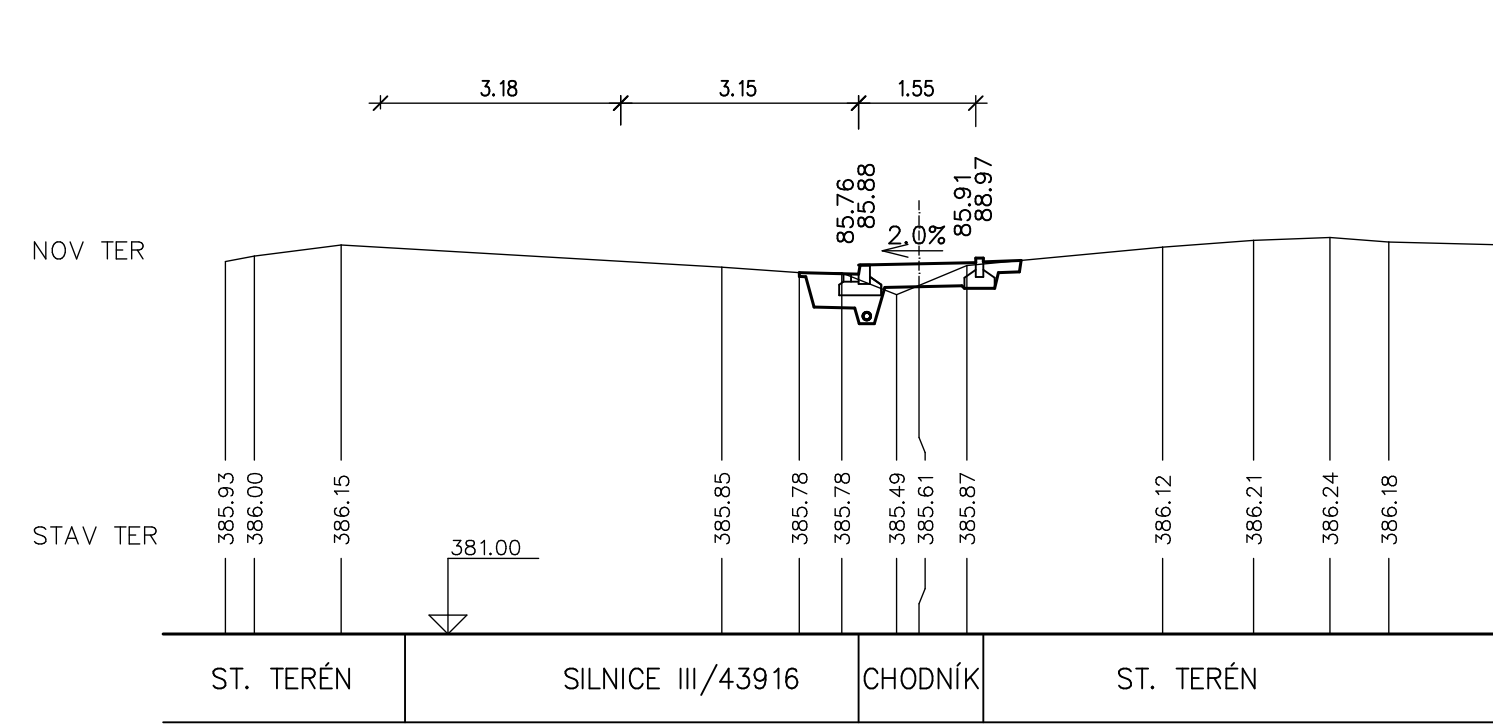


0.060000

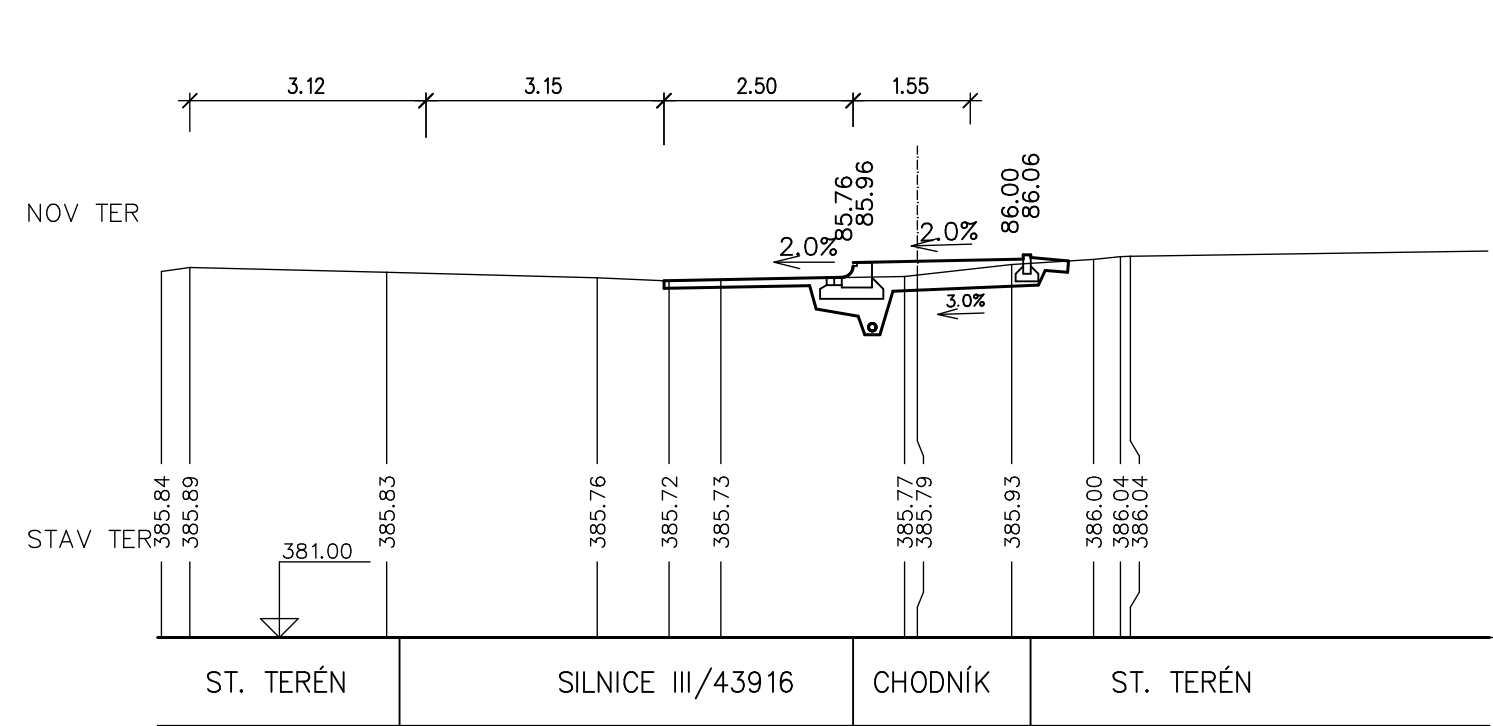


0.080000

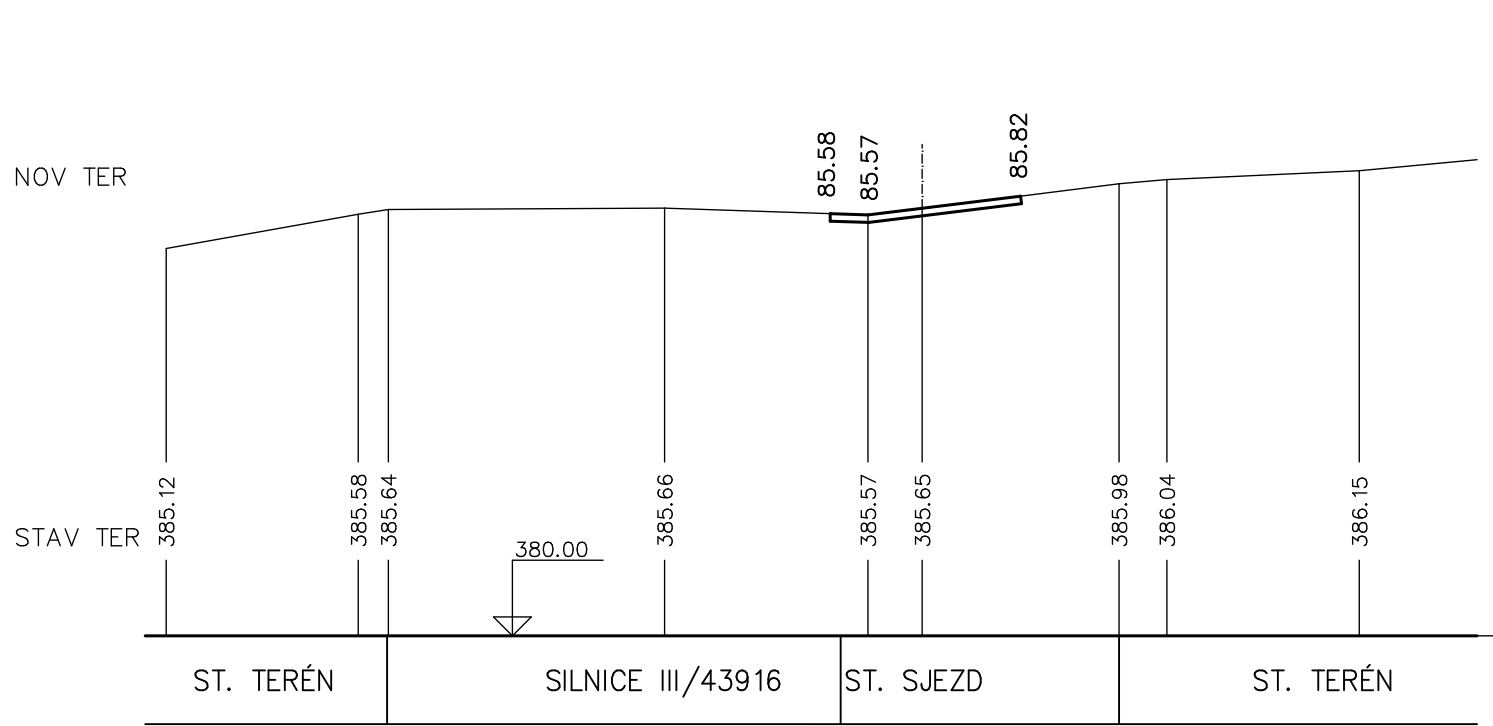


0.100000

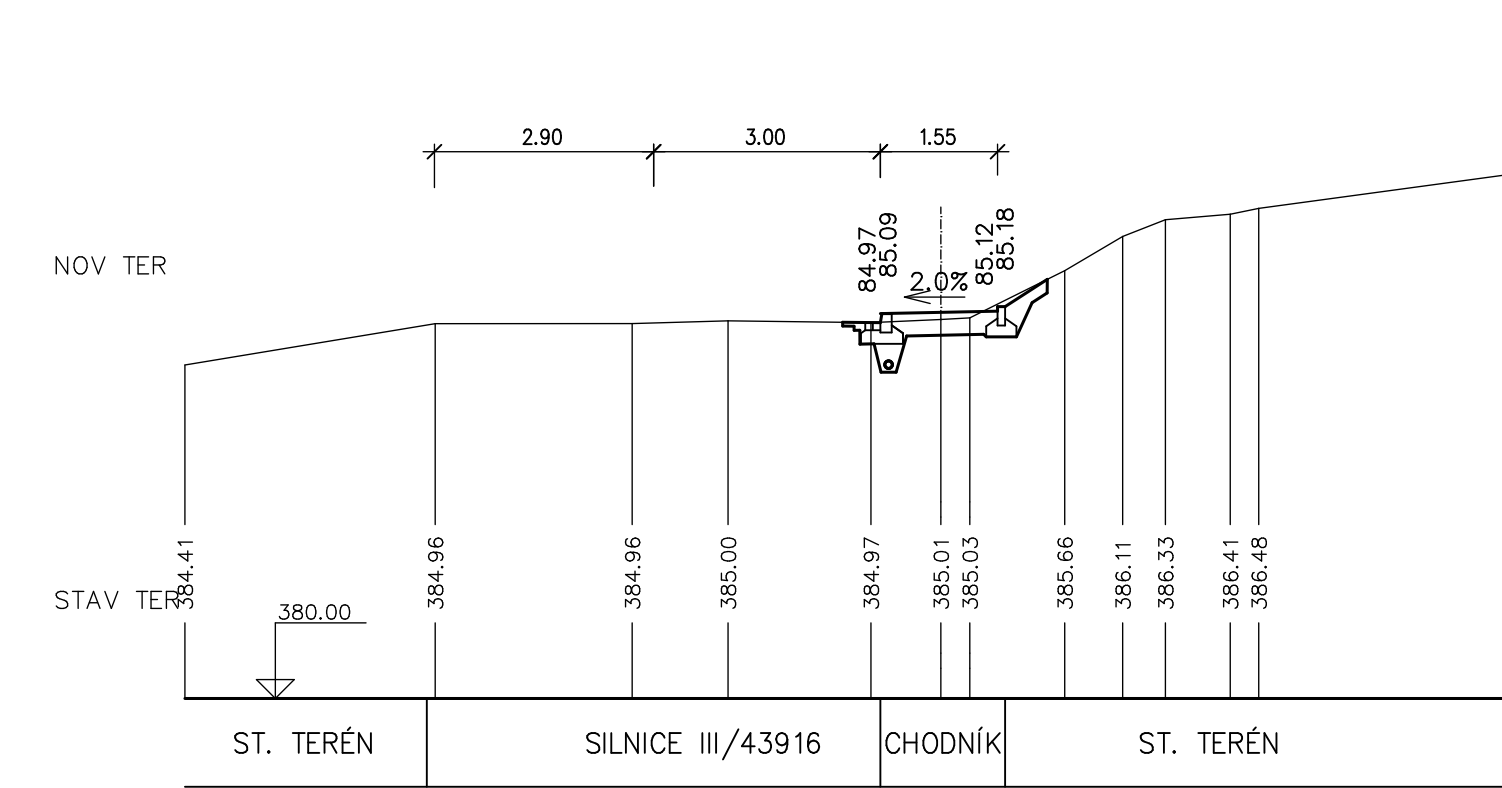


0.120000

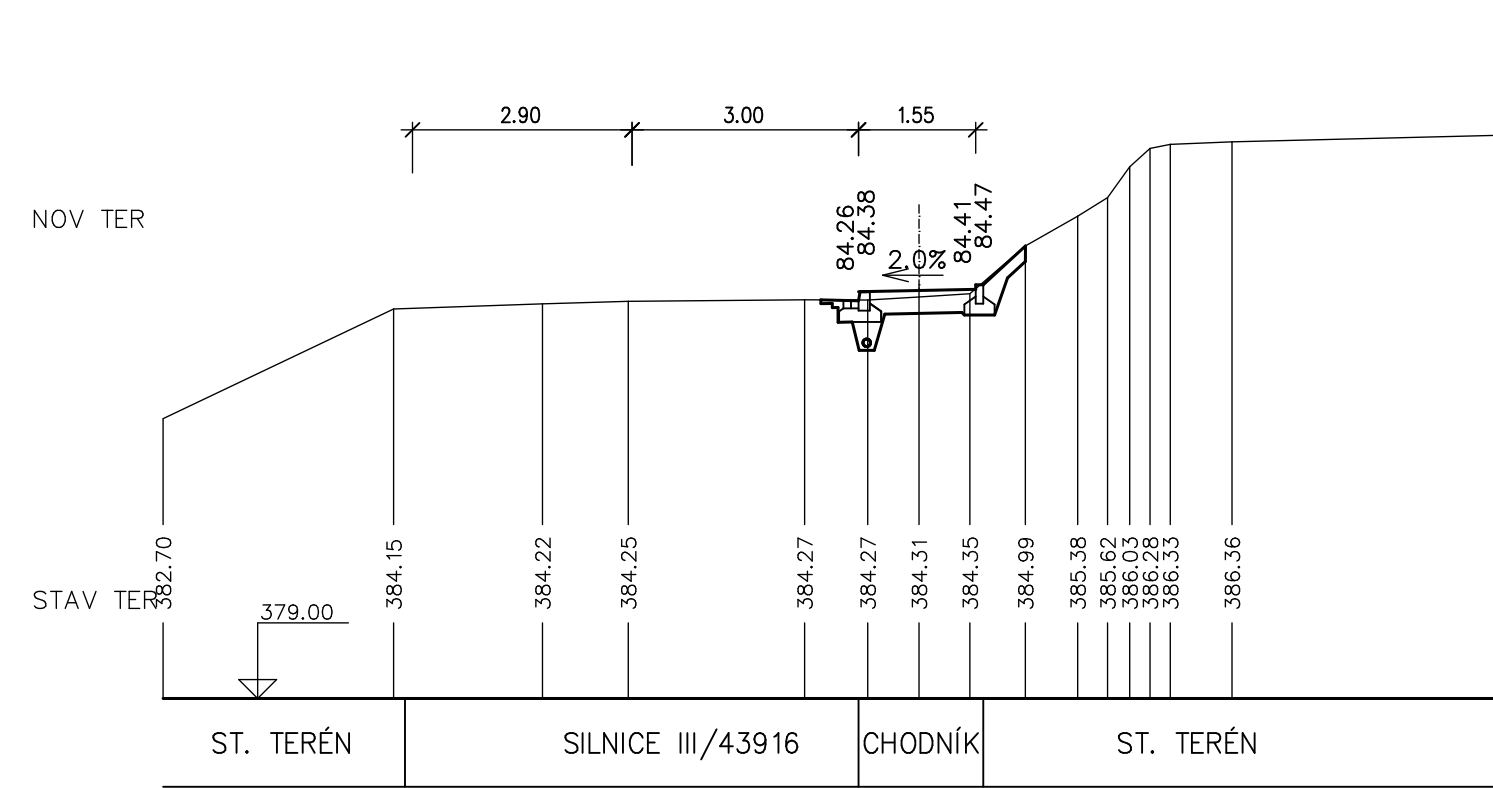


0.140000

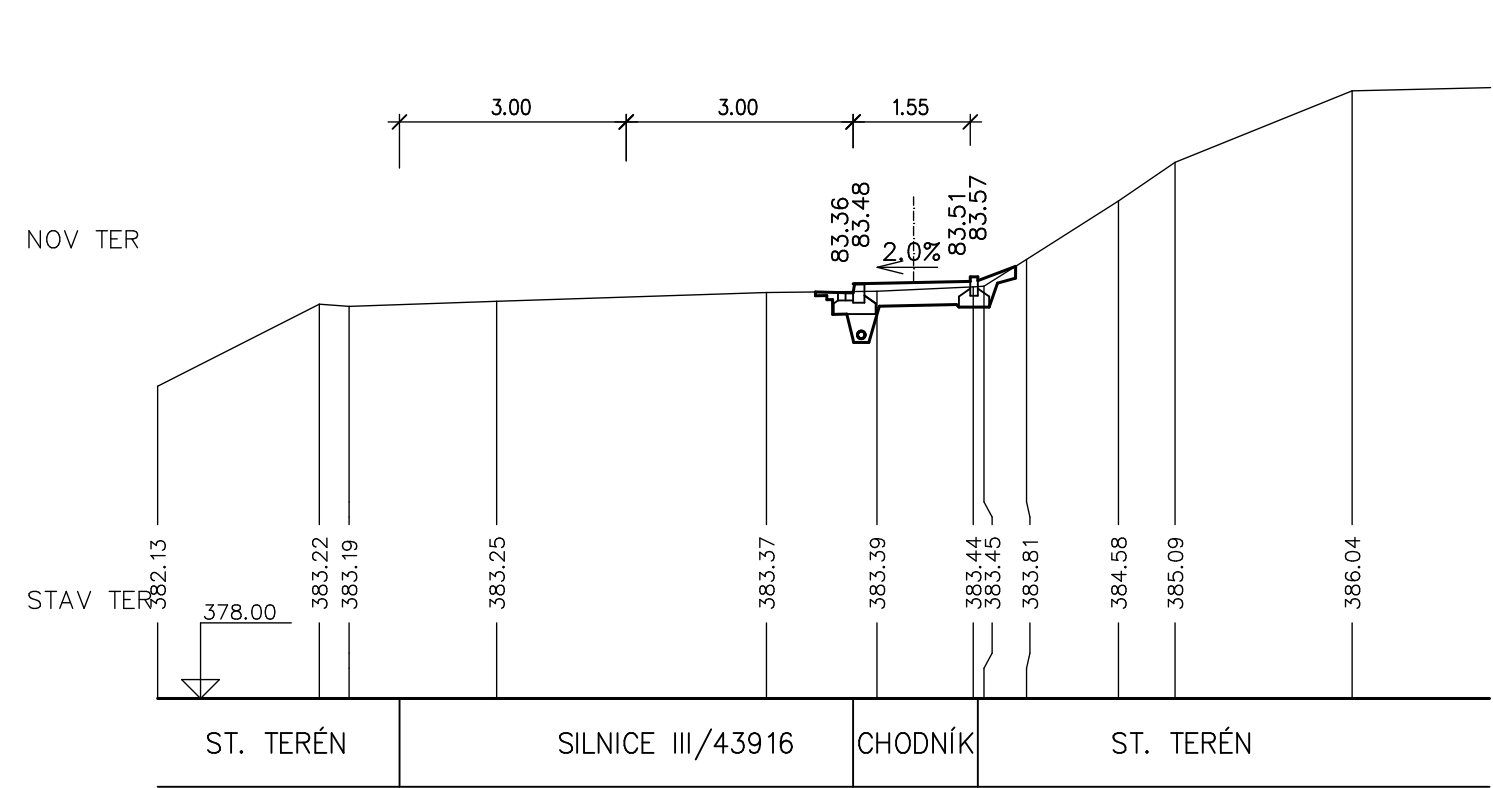


0.160000

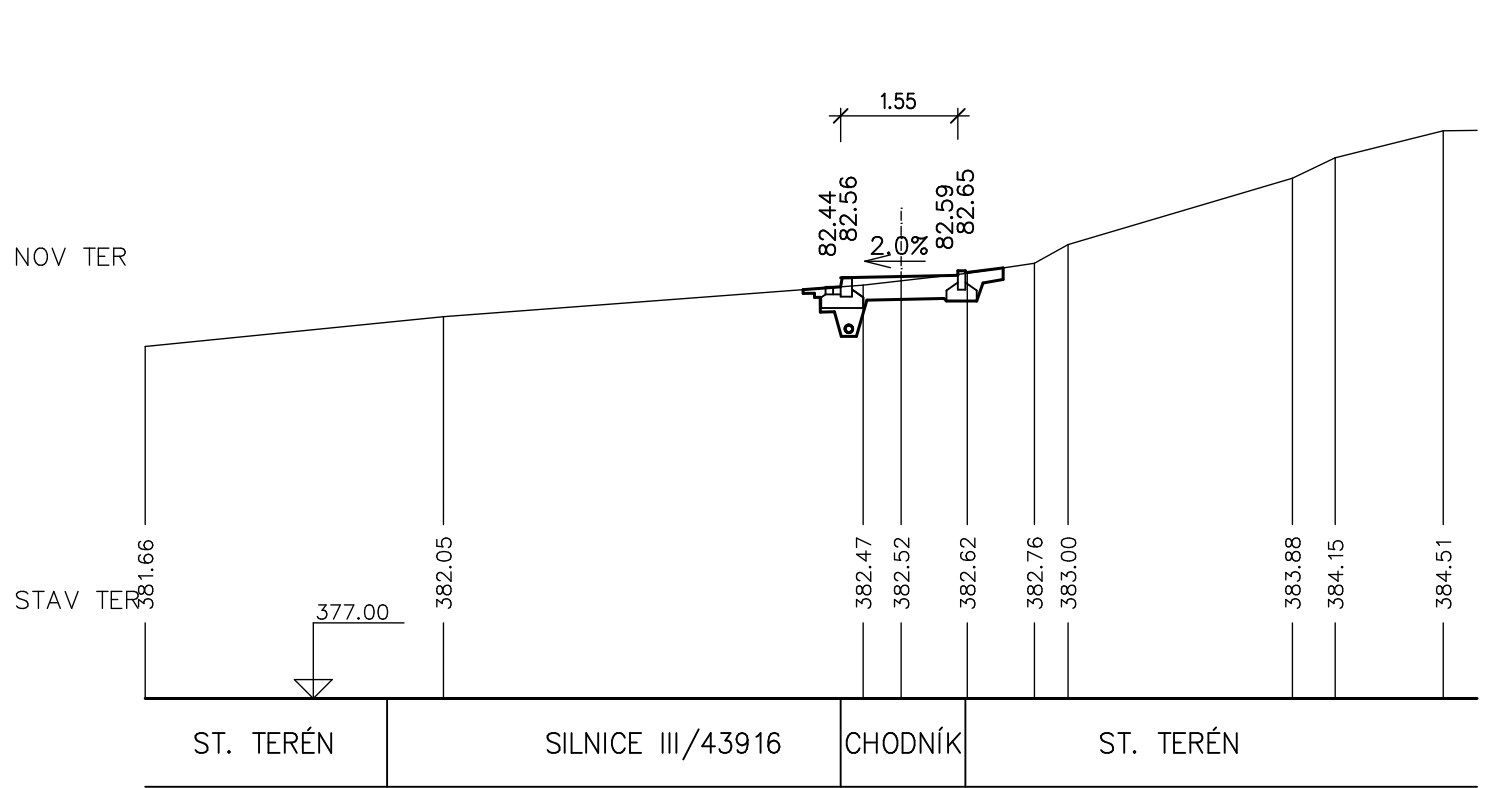


0.180000

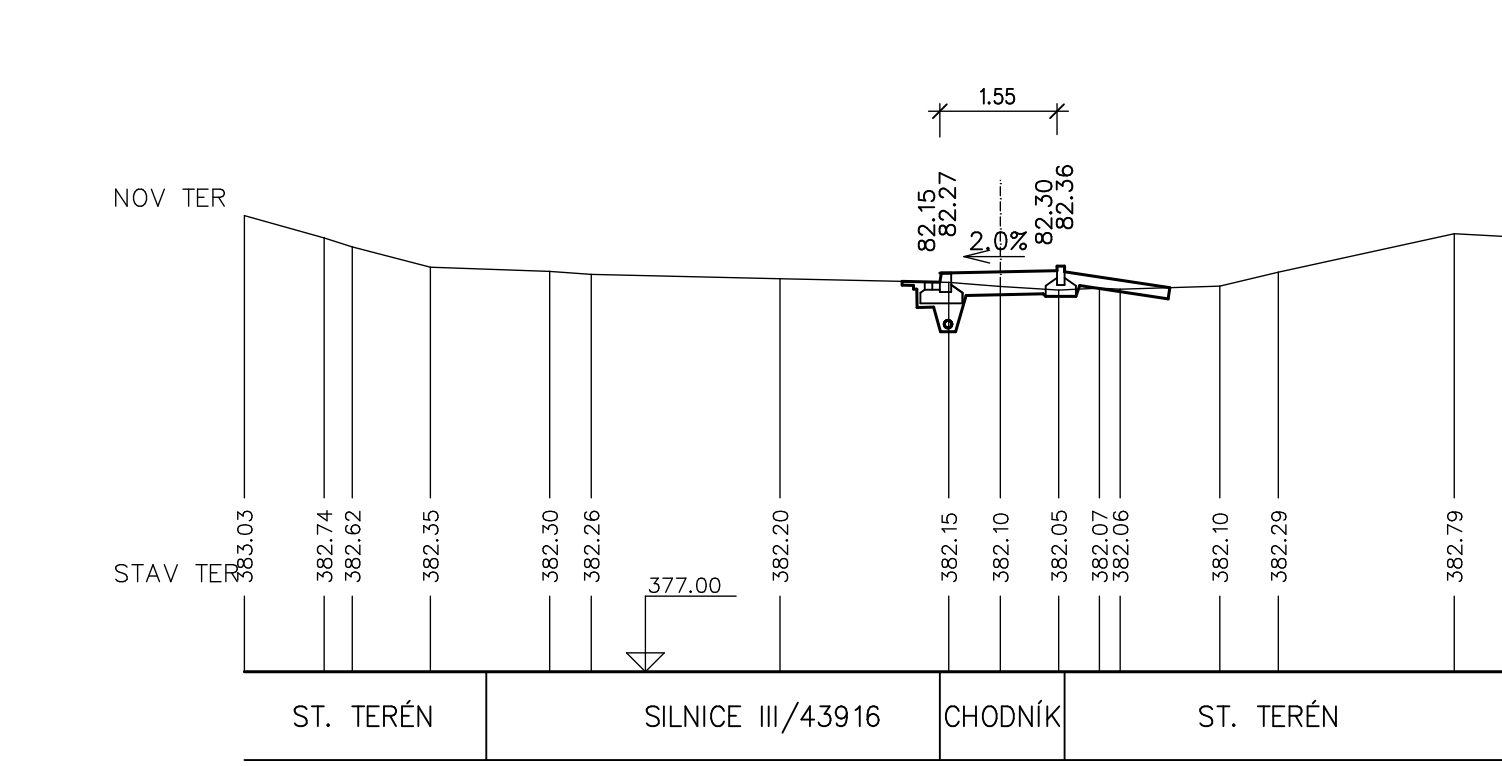


0.200000

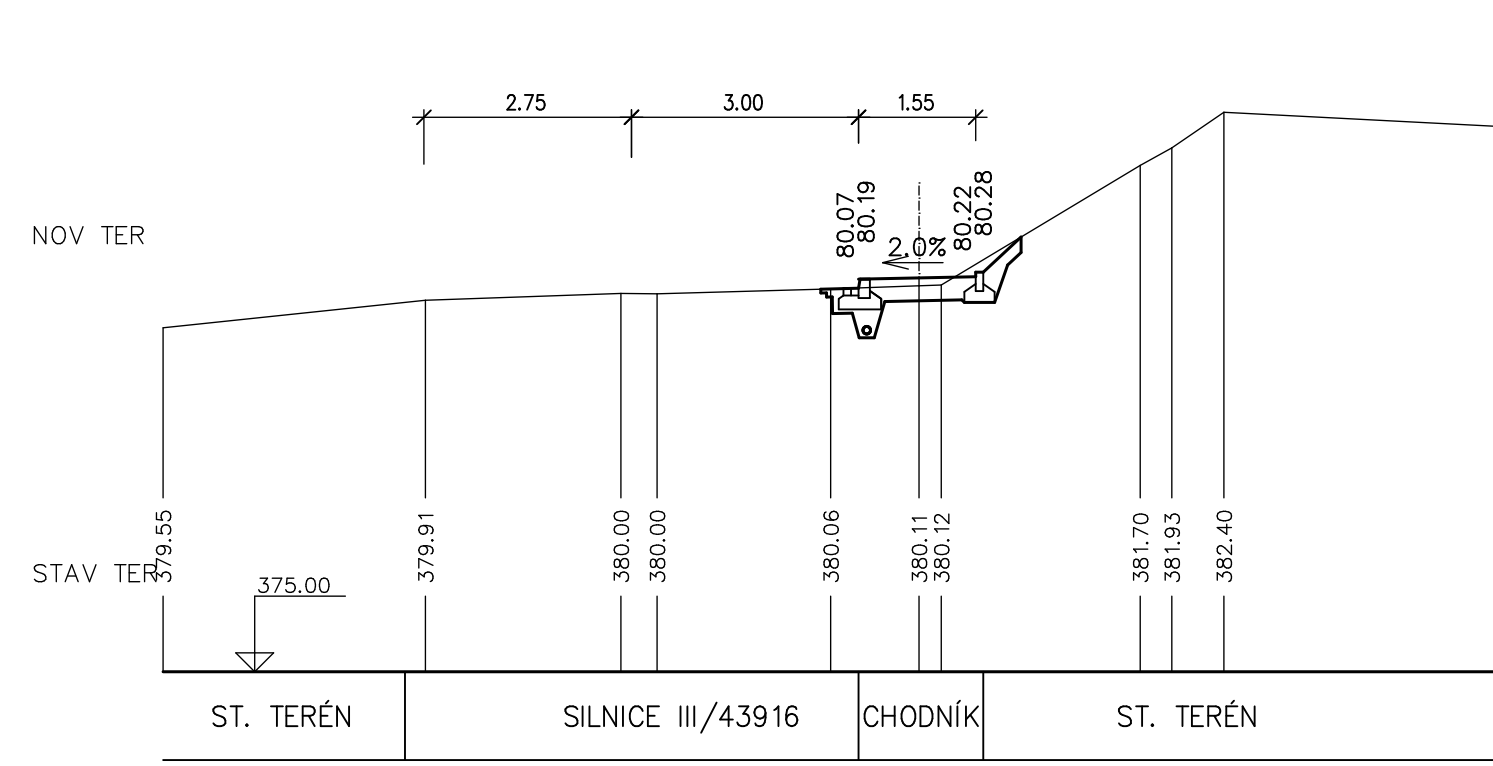


0.220000

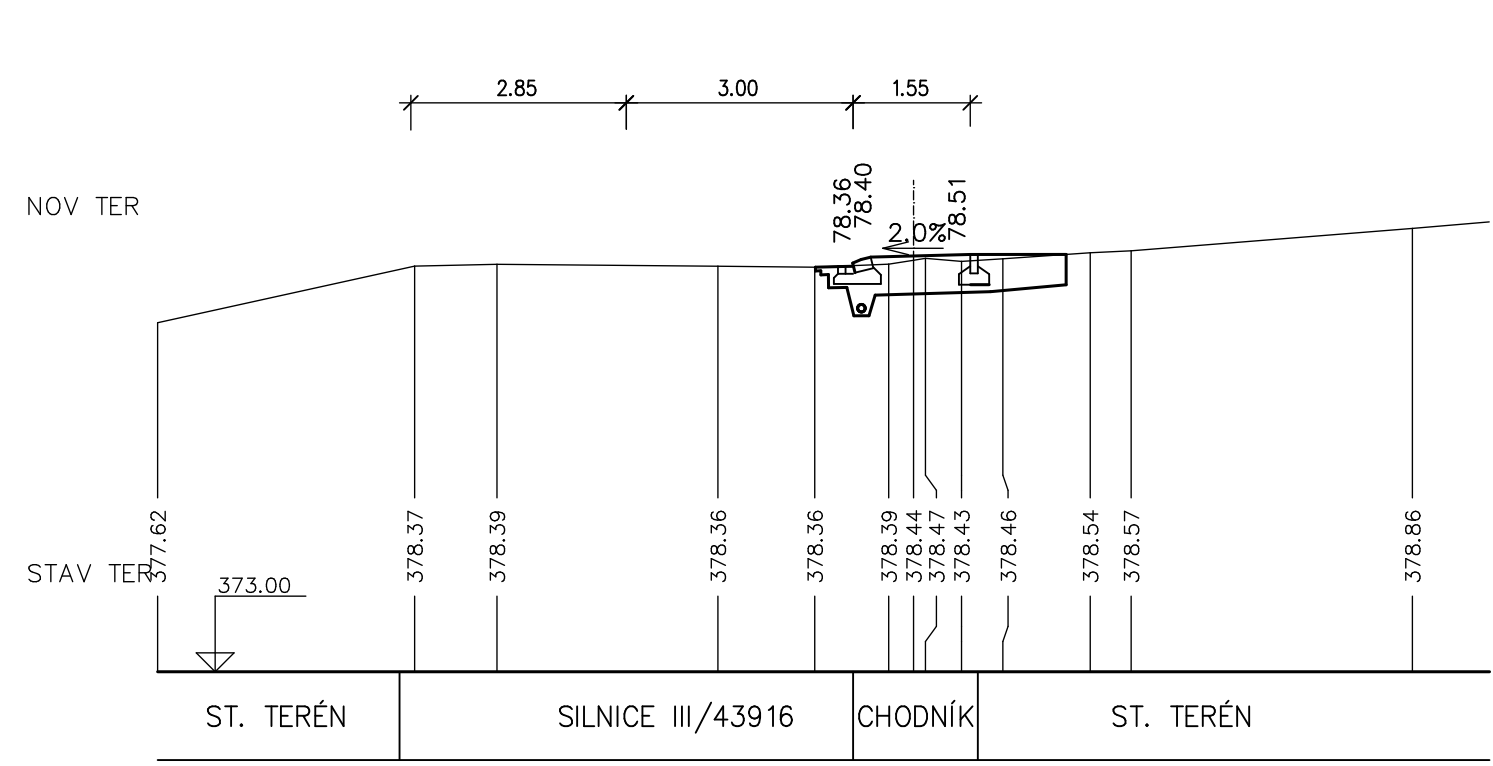


0.240000

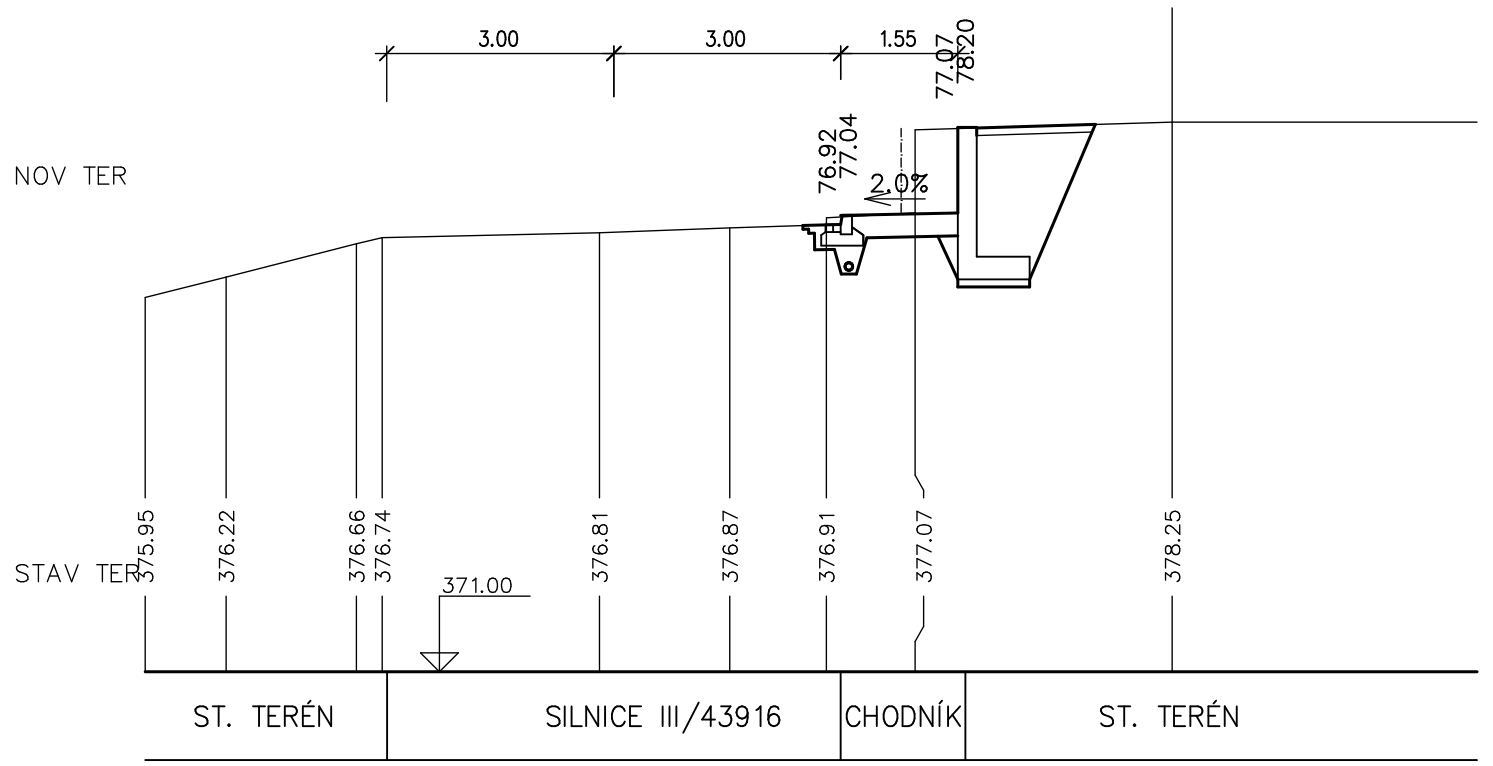

0.260000

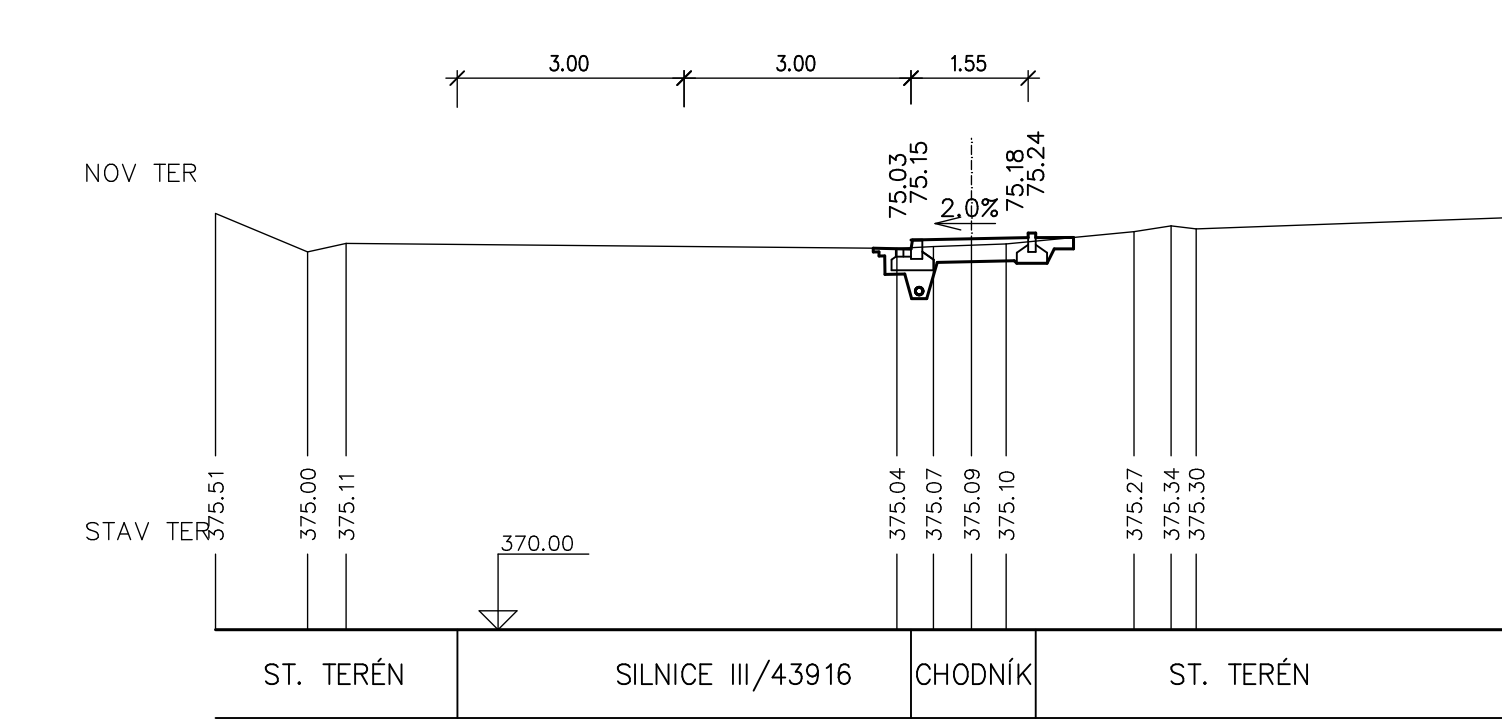

0.280000

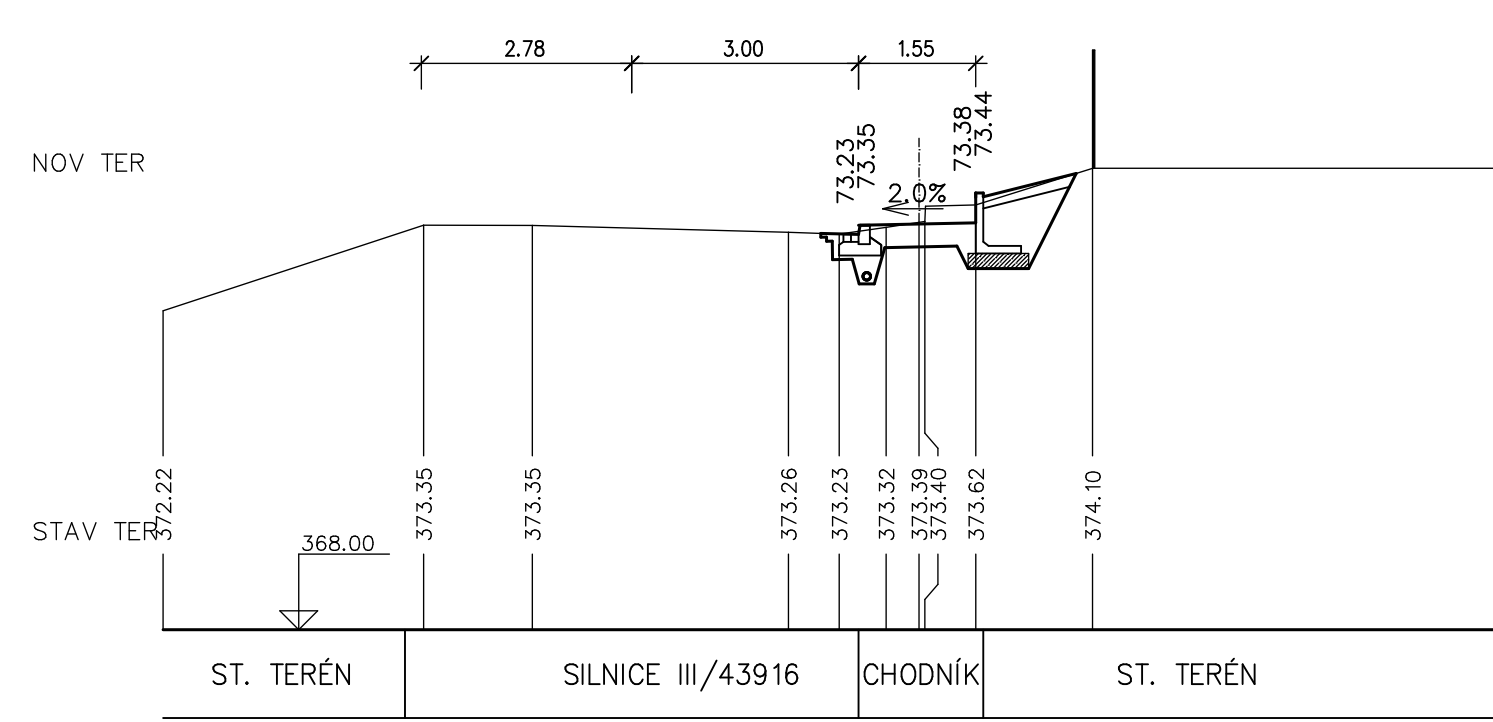

VYPRACOVAL: <i>Ševček Petr</i> ŠEVEČEK PETR	200% PROJEKTOVAL: <i>Ing. Zadraba Leoš</i> ING. ZADRABA LEOS	AUTORIZOVAL: <i>Ing. Dýbal Jaromír</i> ING. DYBAL JAROMÍR	Hranická 271, 75701 Valašské Meziříčí www.lzprojekt.cz lzp@lzpprojekt.cz IČO: 06765734 DIČ: CZ06765734 <b>LZ - PROJEKT plus s.r.o.</b>
INVESTOR ADRESA MĚSTO VALAŠSKÉ MEZIRÍČÍ NÁMĚSTÍ 7/5, VALAŠSKÉ MEZIRÍČÍ 75701	STUPEN DATUM ZAKÁZKA Nový chodník podél komunikace III/43916 v obci Lhota u Choryně	SPOLEČNÉ POVOLENÍ 09/2019 2019_12	6/10 VÝKRES
D 100 101 DOKUMENTACE OBJEKTŮ A TECHNICKÝCH A TECHNOL. ZAŘÍZENÍ OBJEKTY POZEMNÍCH KOMUNIKACÍ SO 101 CHODNÍK			
–12– PŘÍČNÉ ŘEZY	M 1:100		