



PŘÍČNÉ ŘEZY M 1:100


km 0.020000

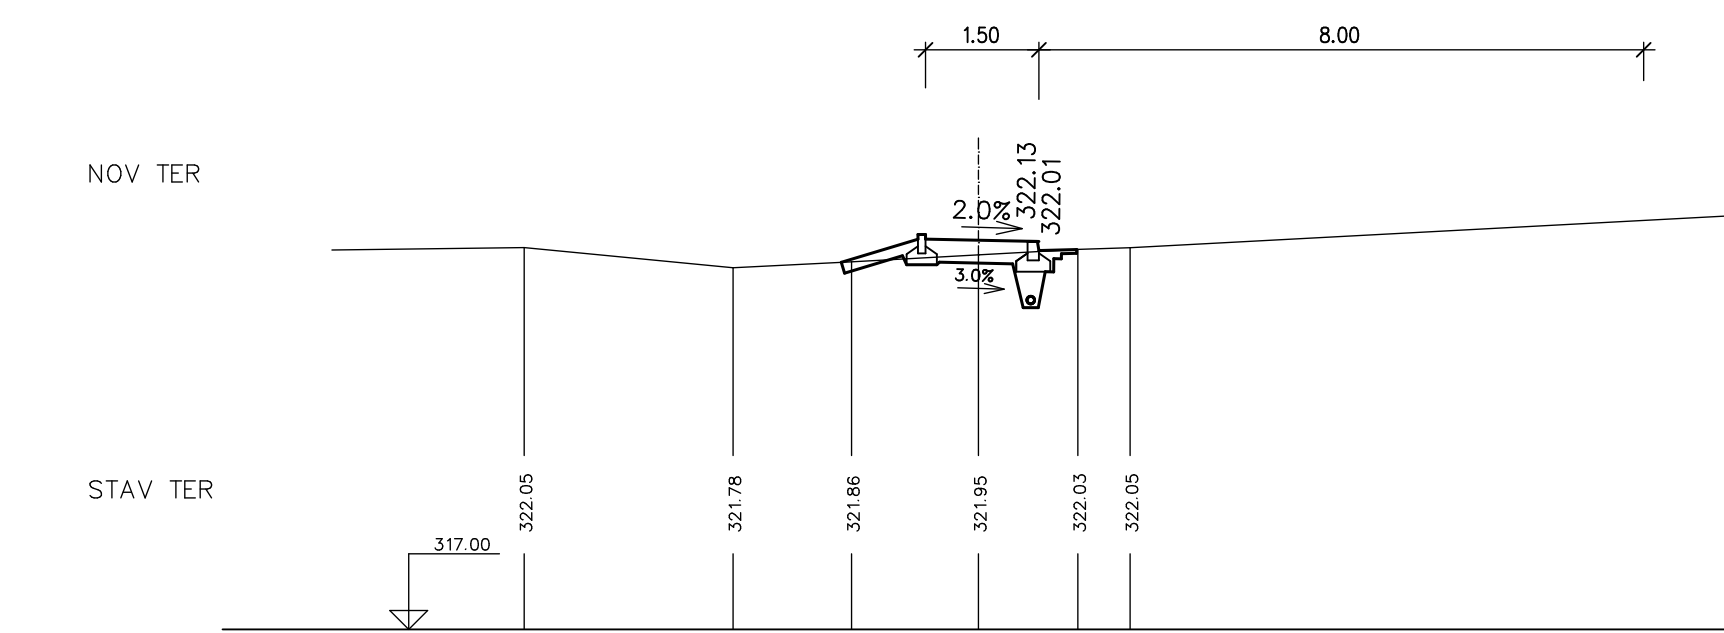


km 0.040000

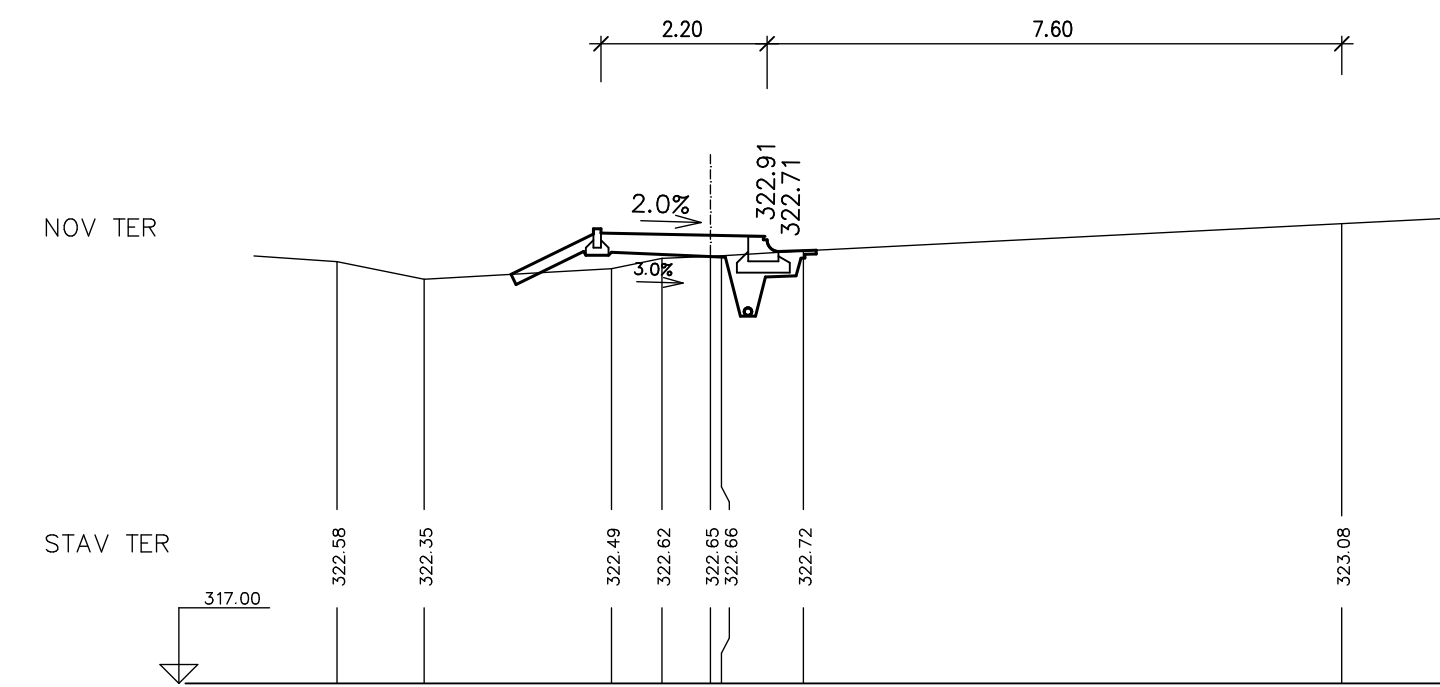


km 0.060000

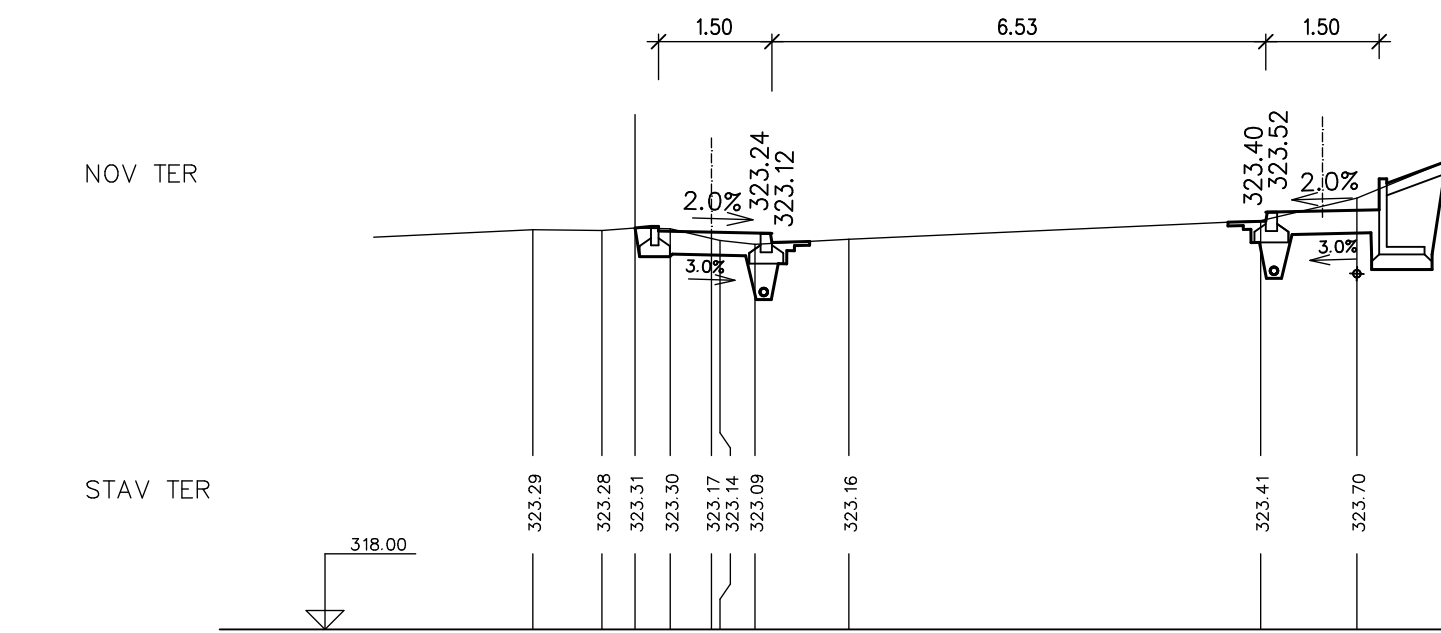


km 0.080000

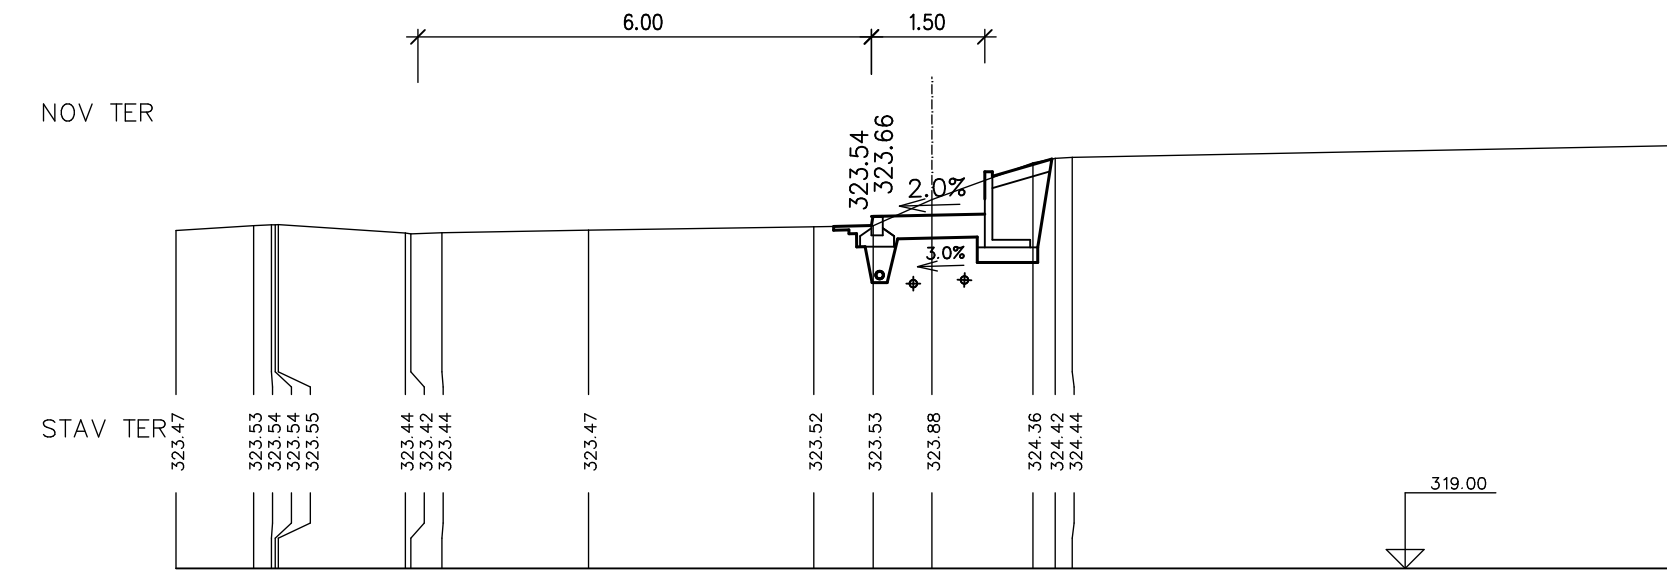


km 0.100000

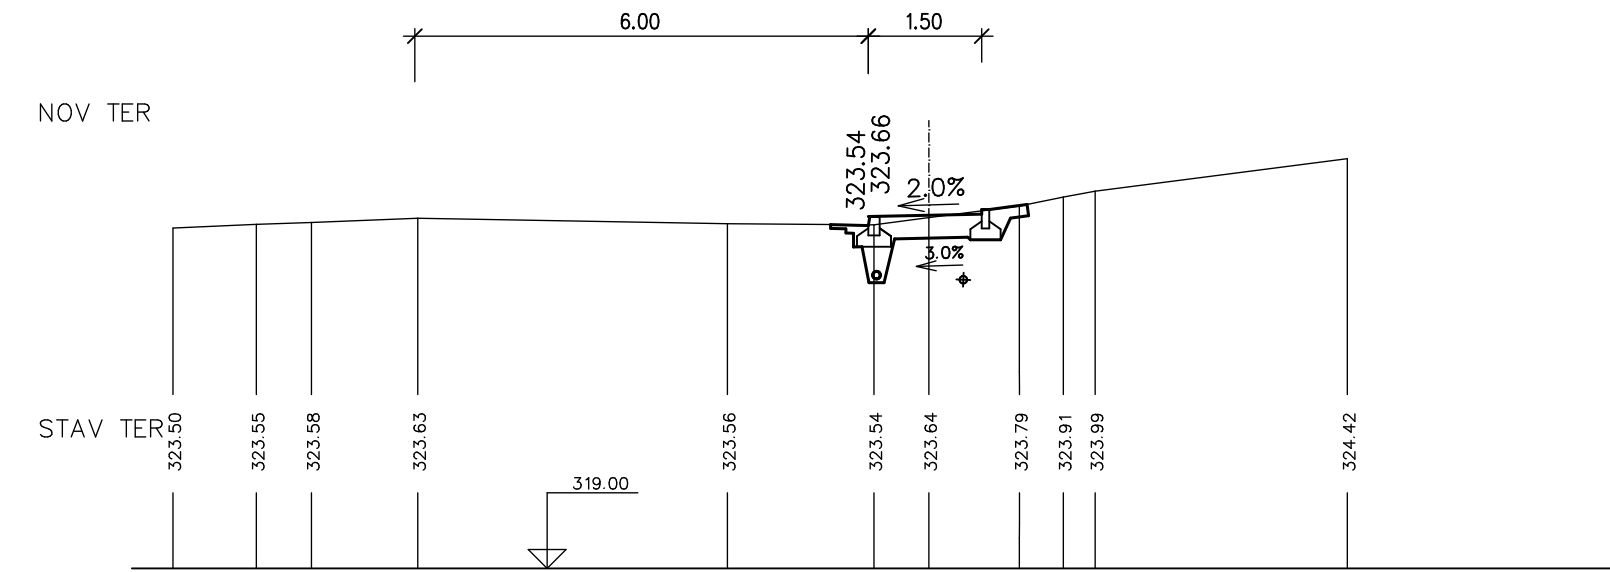


km 0.120000

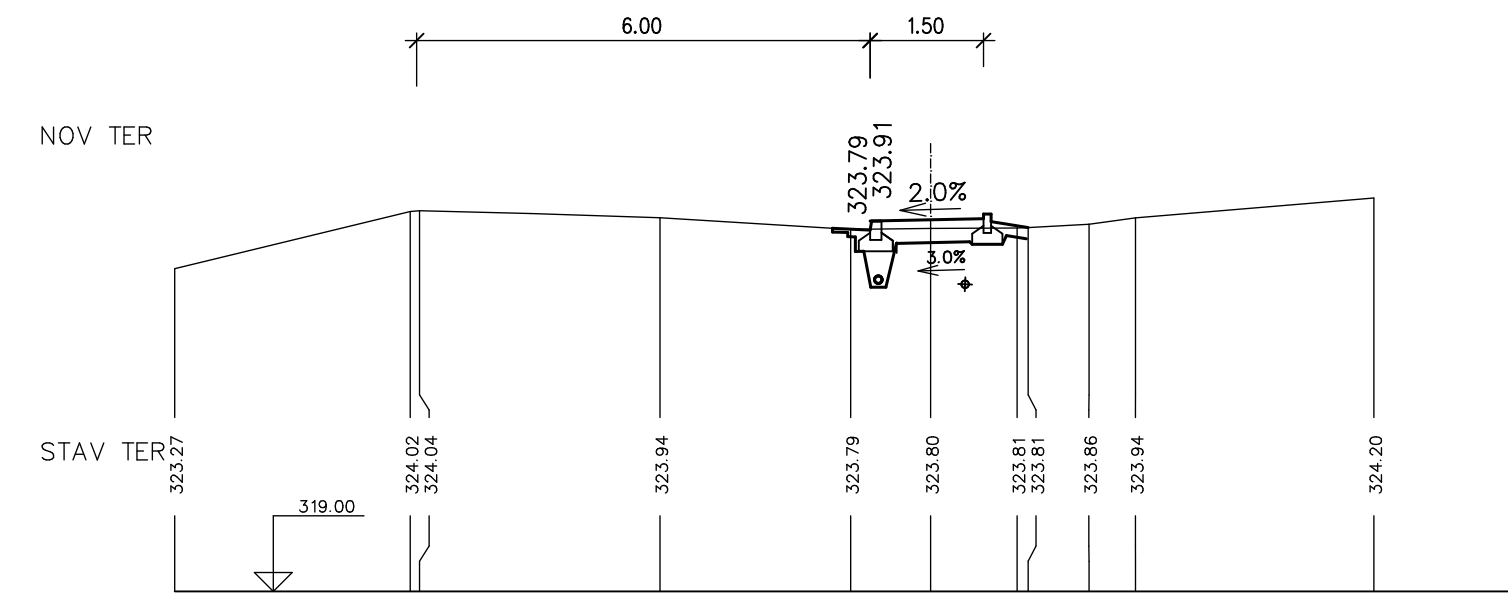


km 0.140000

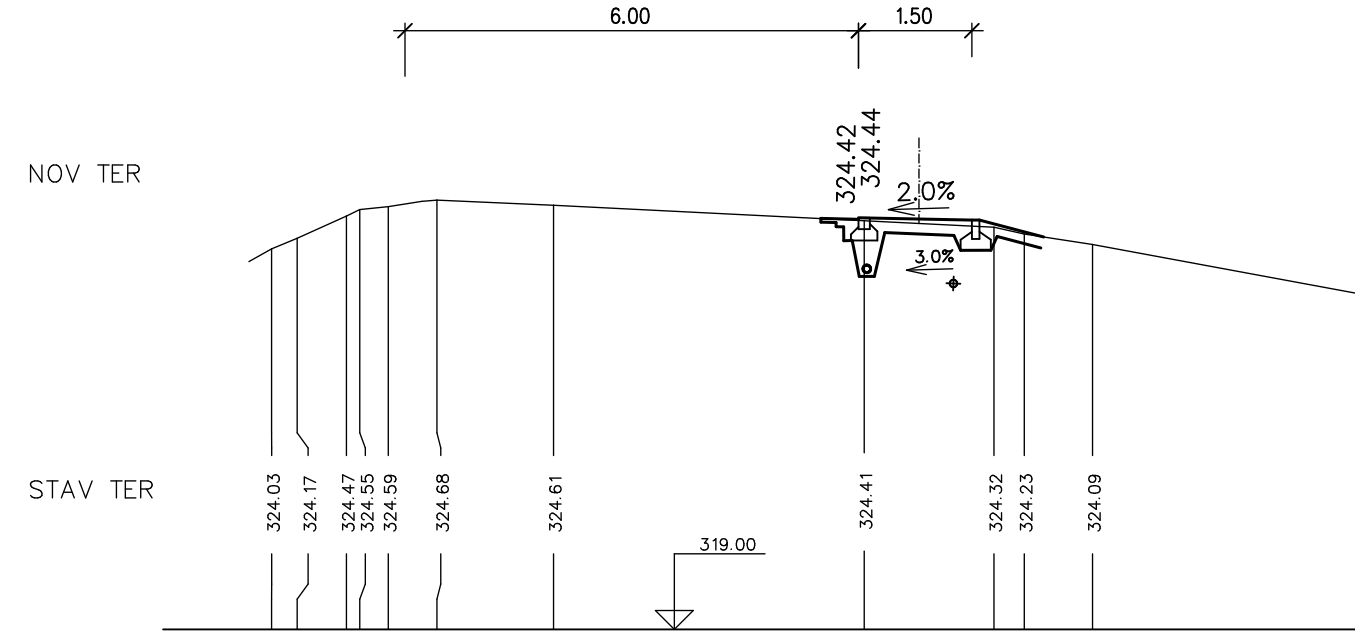


km 0.160000

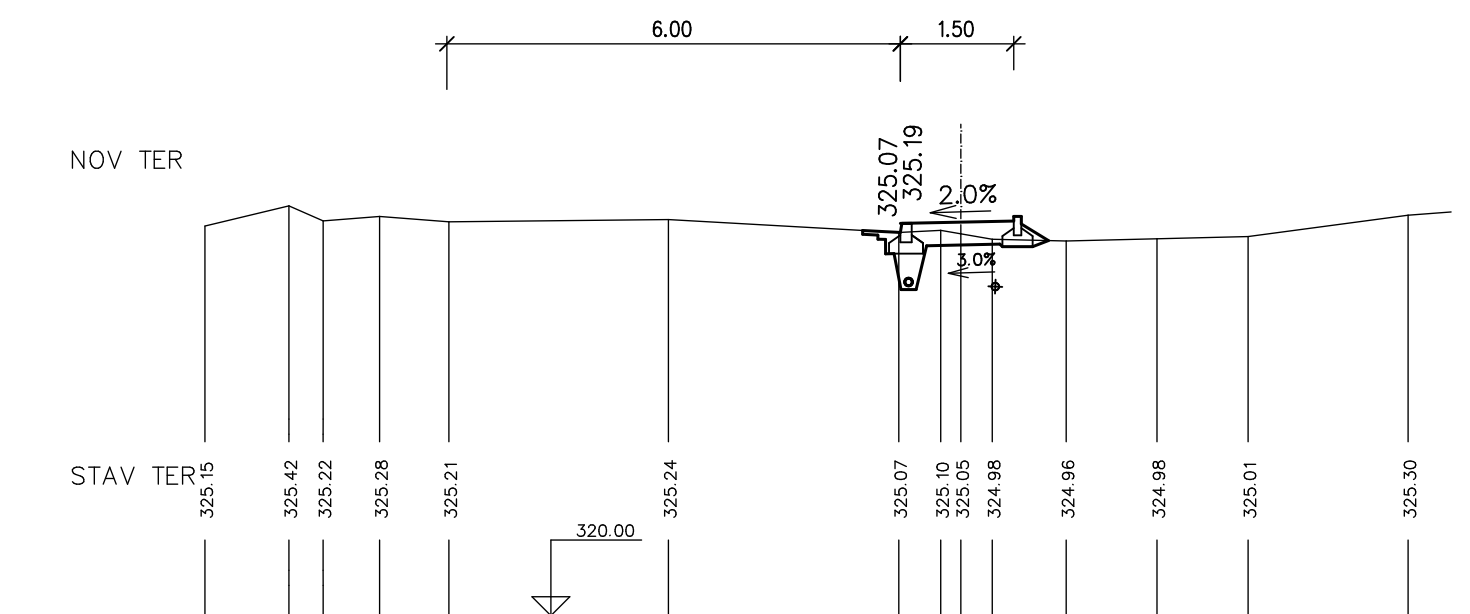


km 0.180000

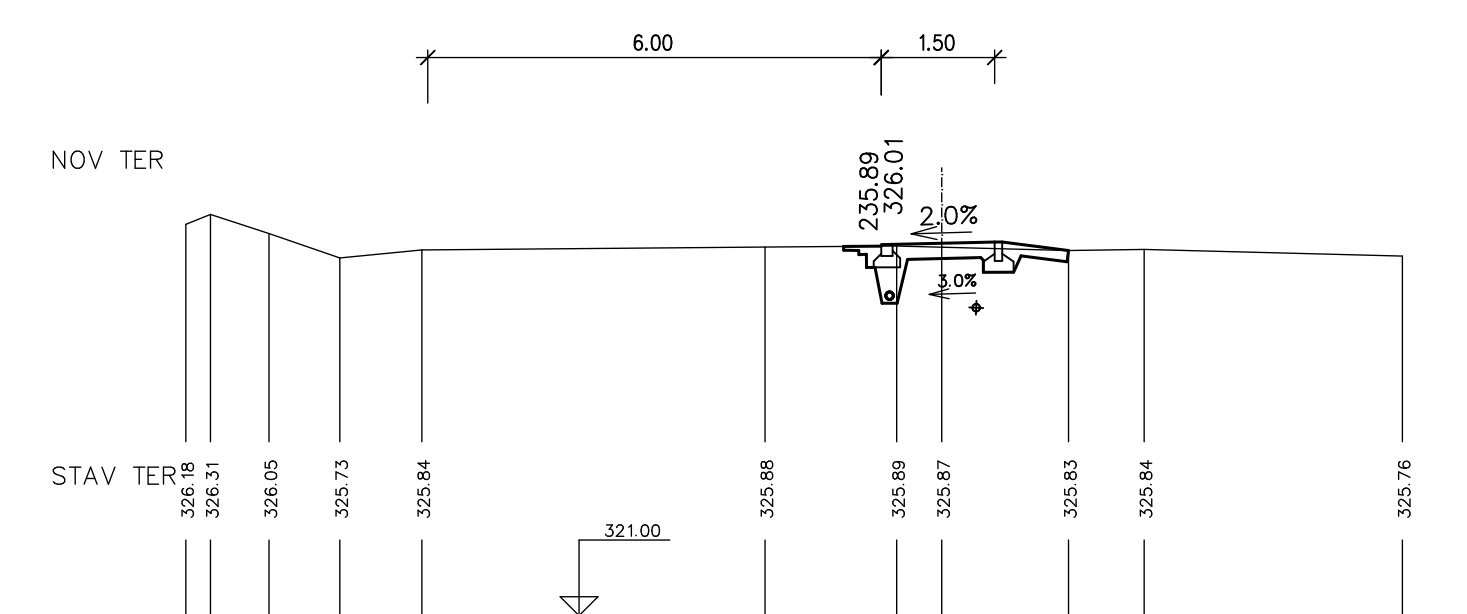


km 0.200000

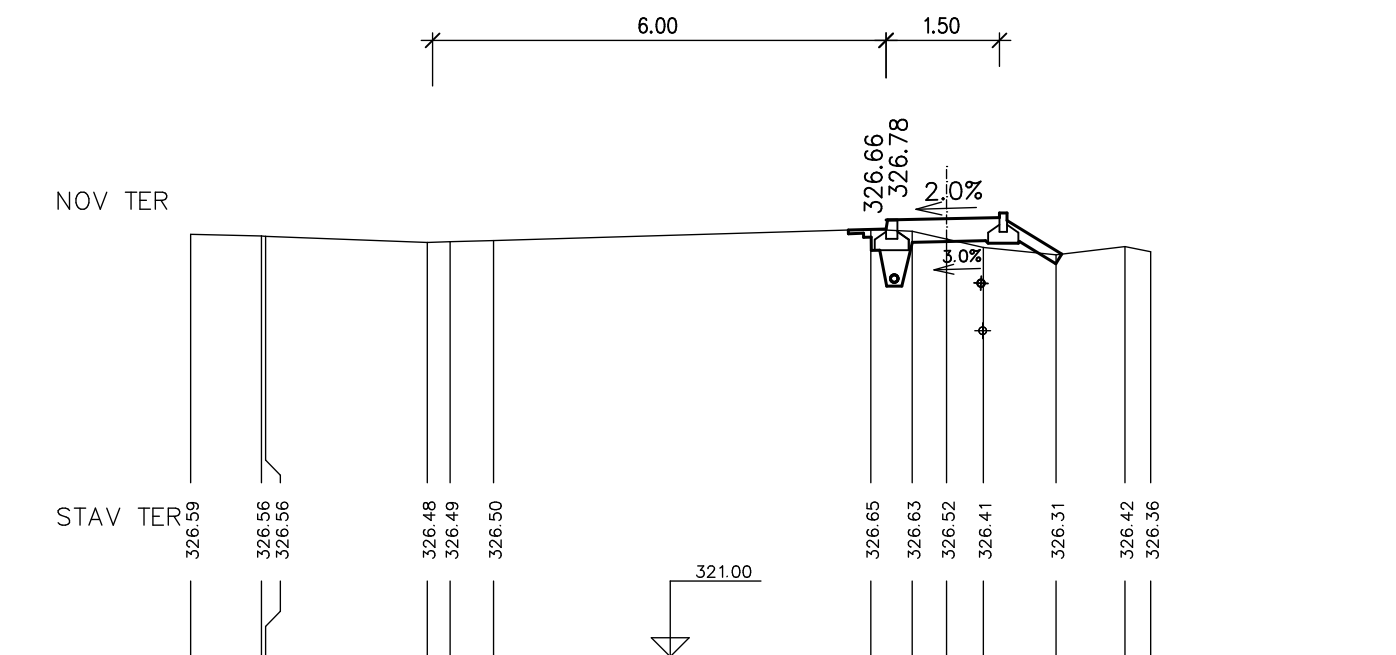


km 0.220000

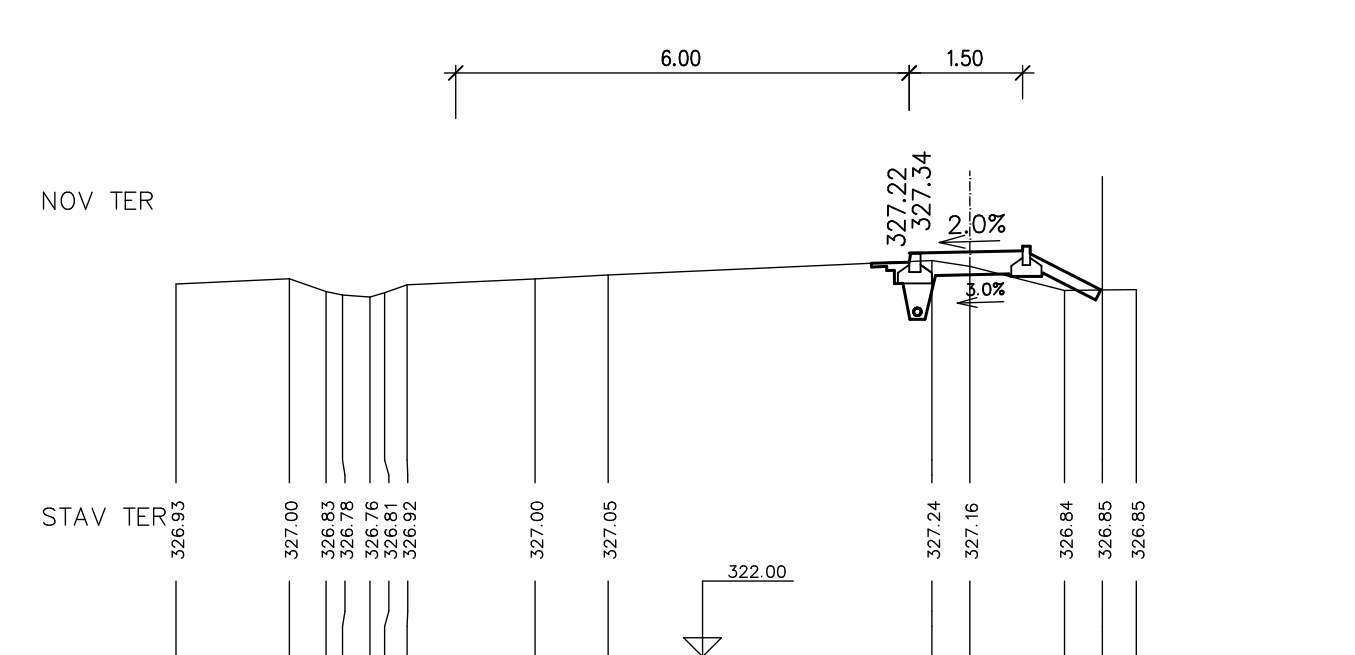


km 0.240000

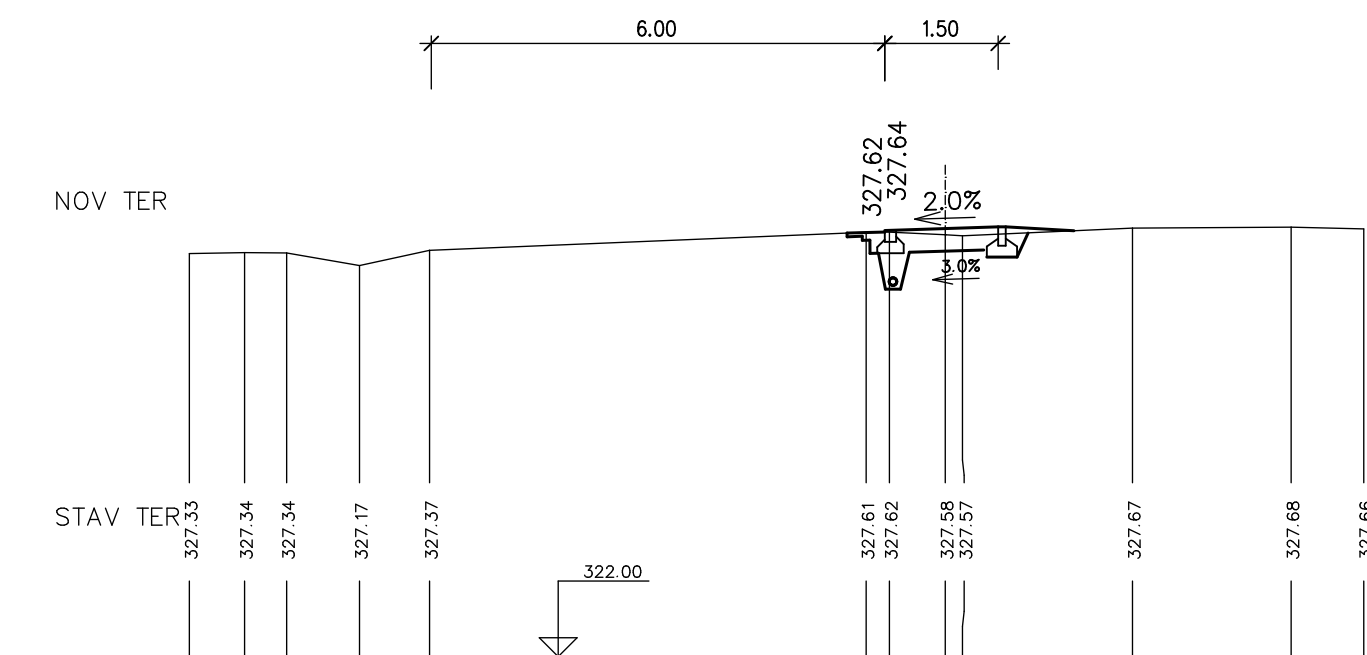


km 0.260000

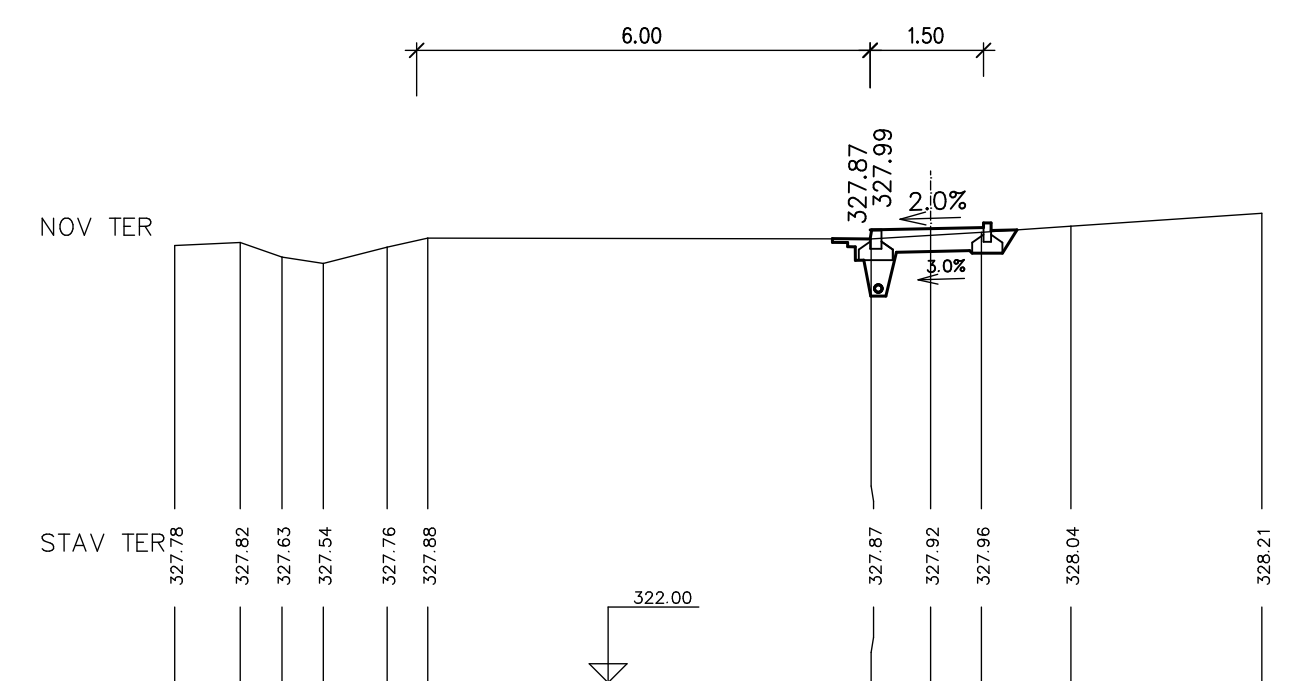


km 0.280000

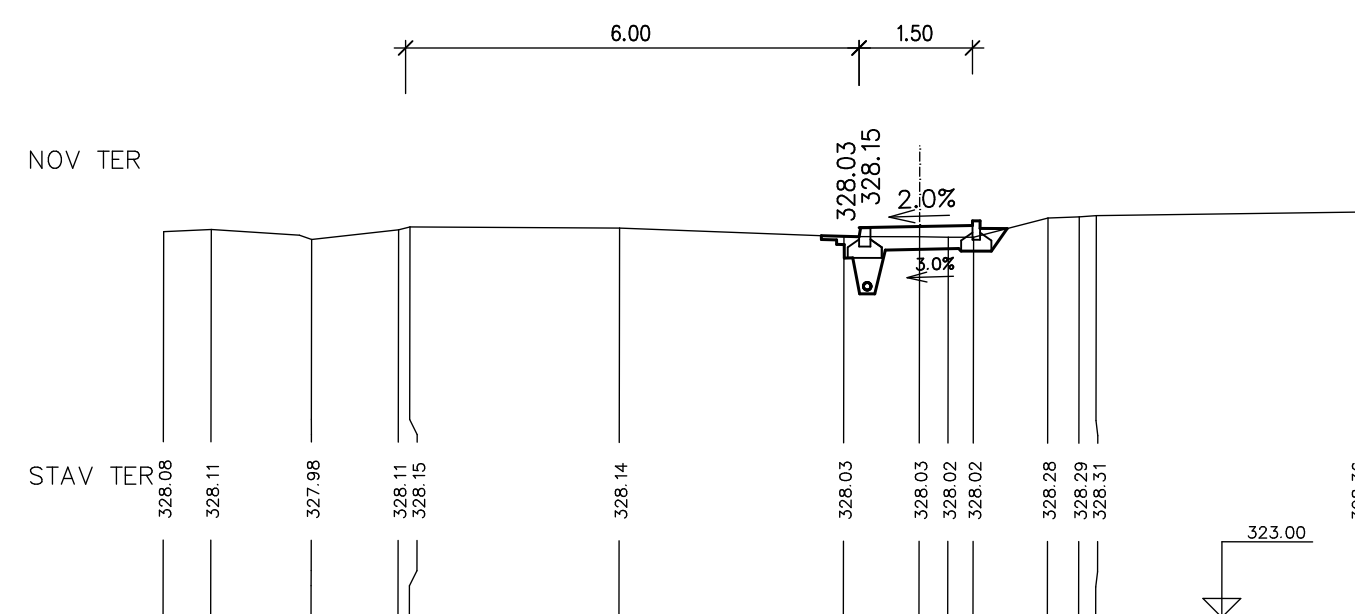


km 0.300000

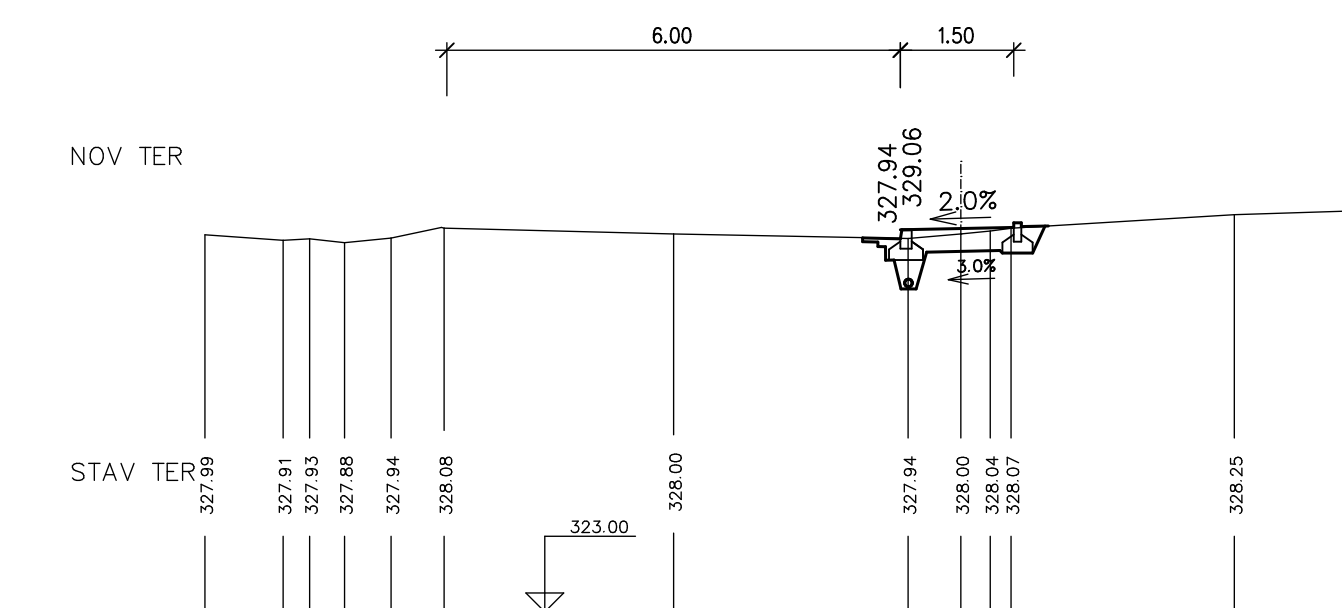


km 0.320000

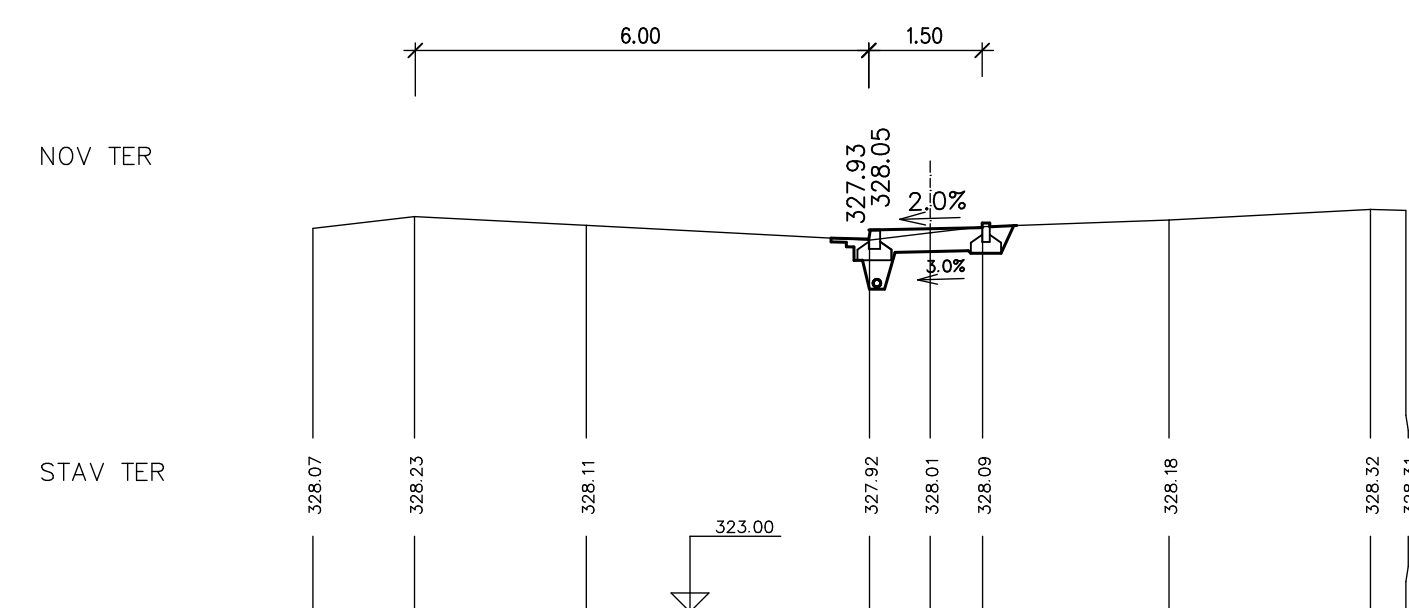


km 0.340000

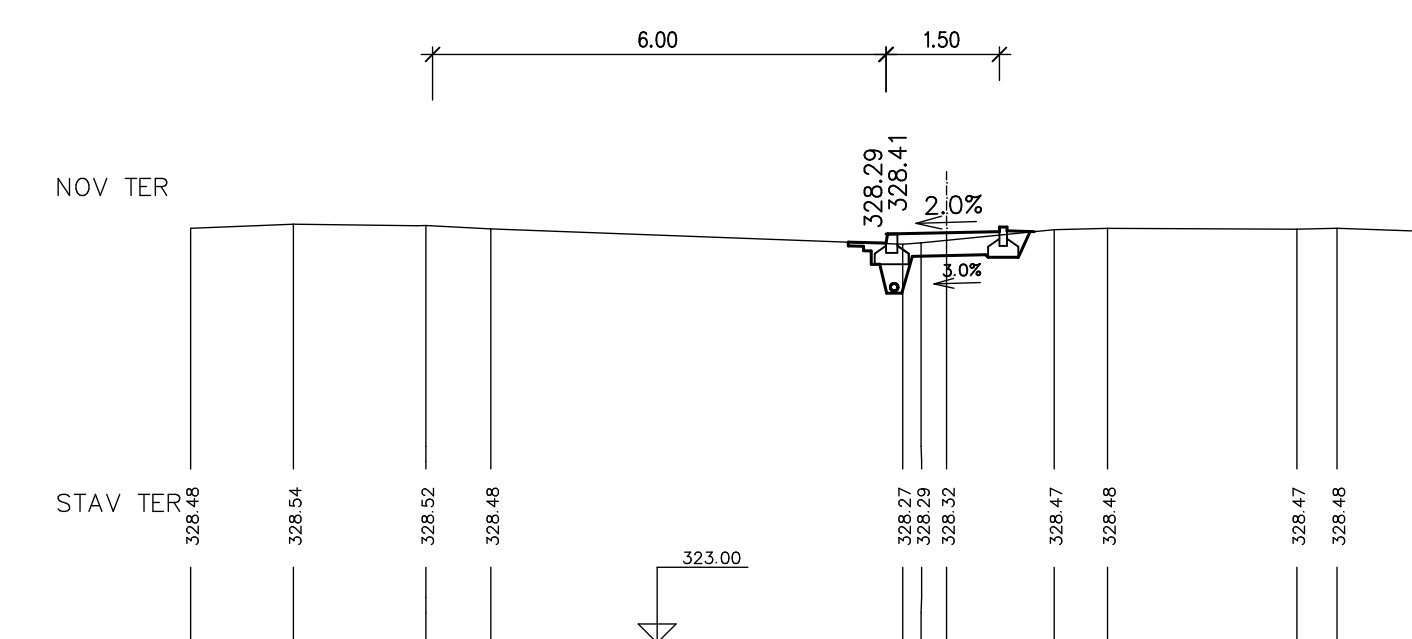


km 0.360000

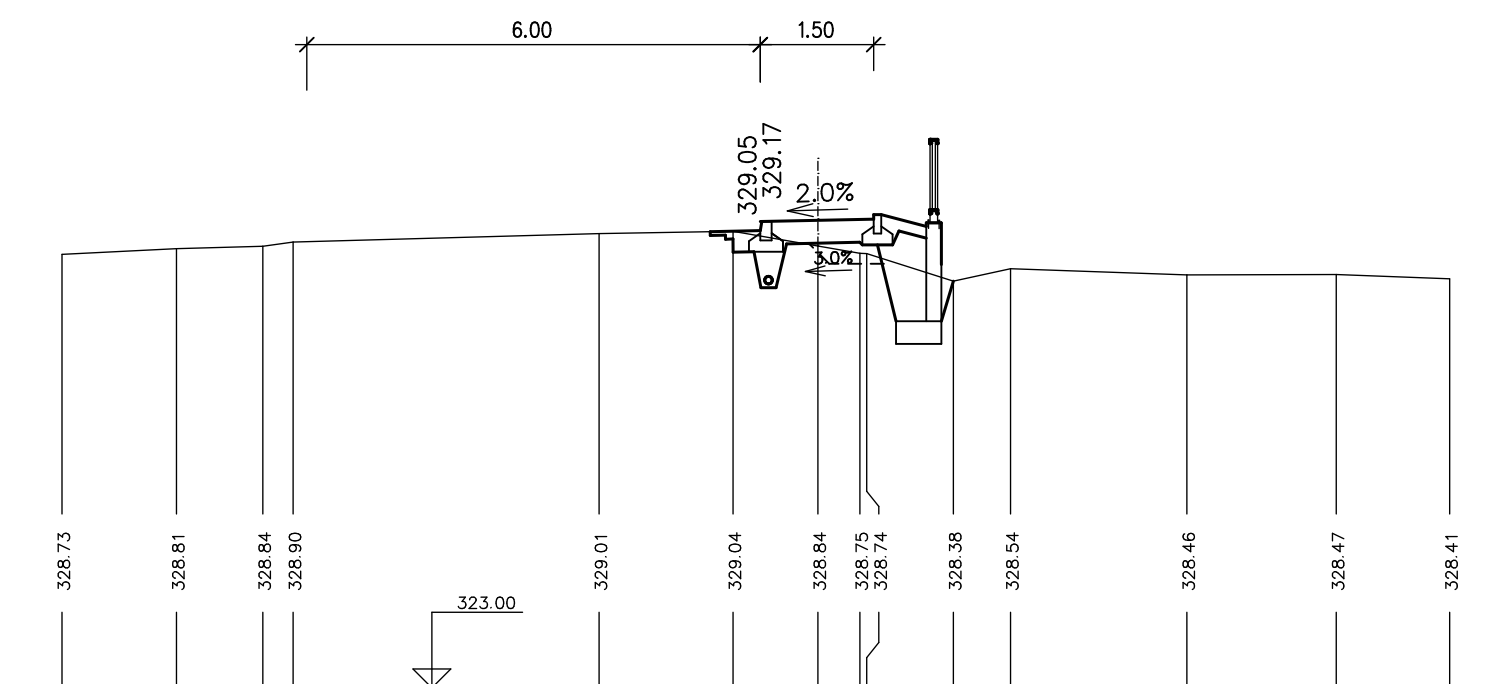

km 0.380000

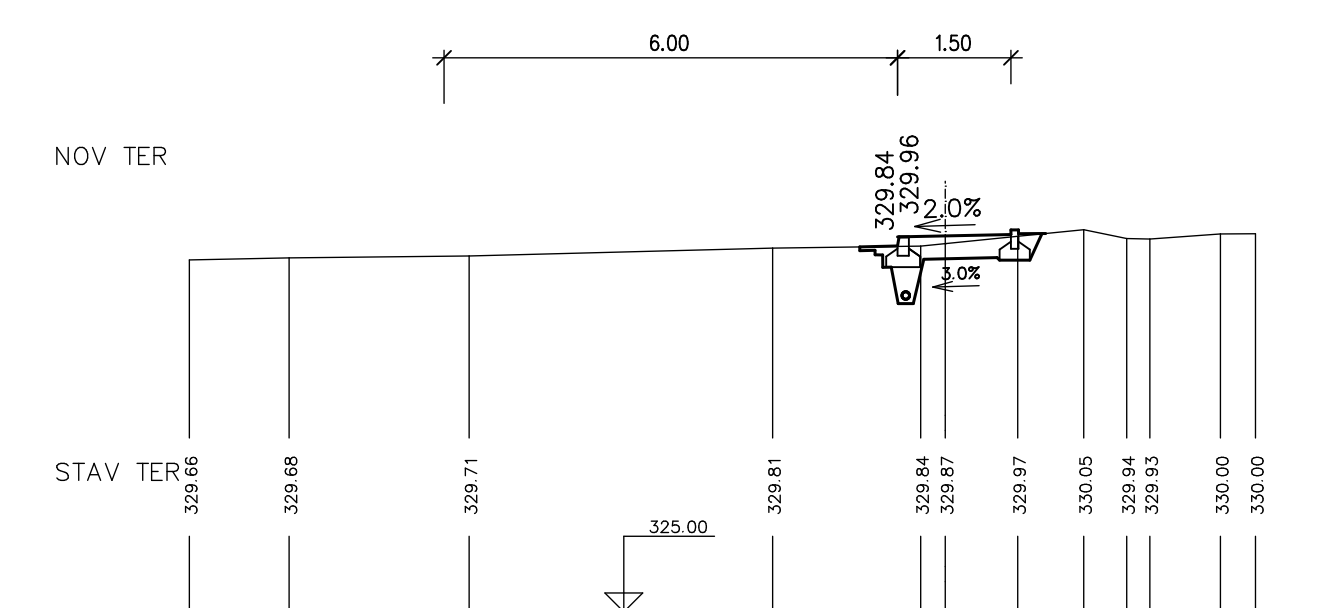

km 0.400000

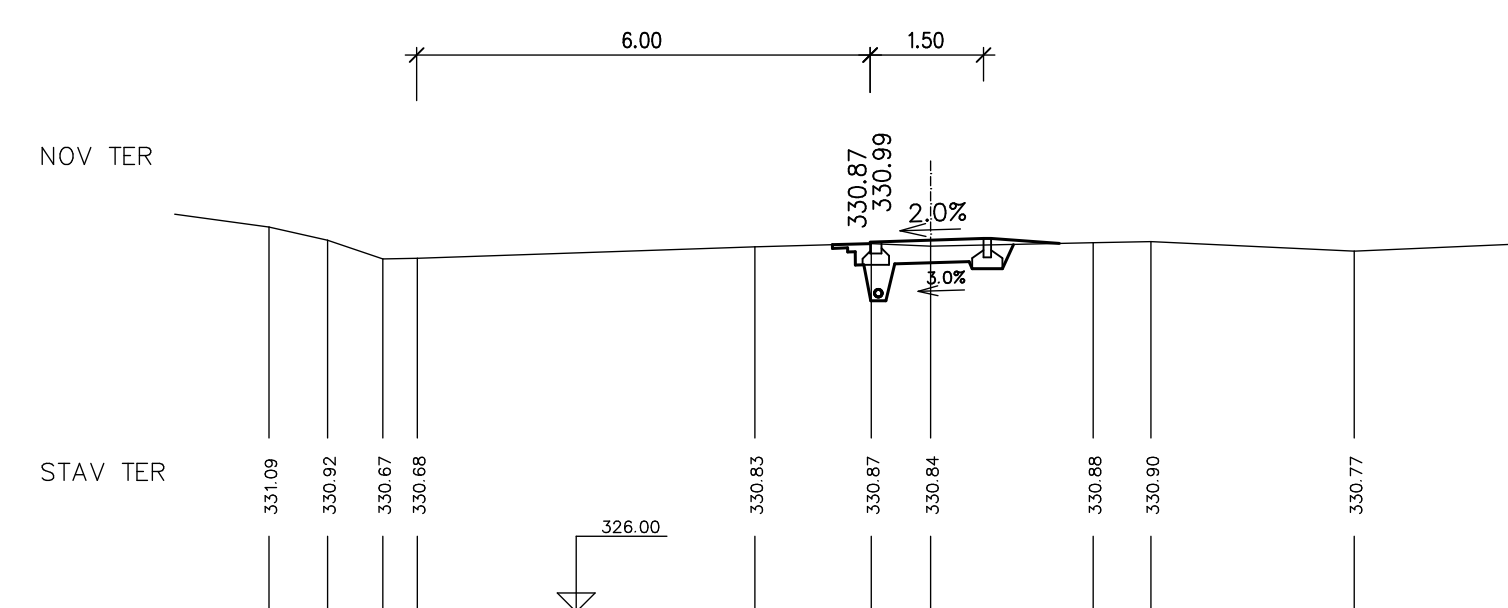

INVESTOR	MĚSTO VALÁŠSKÉ MEZŘÍČÍ NÁMĚSTÍ 7/5, VALÁŠSKÉ MEZŘÍČÍ 75701	Ing. Leoš Zadrava Jahra 131, 757 01 Valašská Králová Tel. 777 628 008, IČO 69 50 30 94
ZODP. PROJEKT	ING. ZADRAPA LEOS	
PROJEKTANT	SEVEČEK PETR	
CHODNÍK HRACHOVEC – HORNÍ ČÁST	STUPĚŇ	DPŠ
0 DOKUMENTACE OBJEKTU A TECHNICKÝCH A TECHNOLOGICKÝCH ZAŘÍZENÍ	DATAUM	05/2020
100 OBJEKTY POZEZNÍCH KOMUNIKACÍ	ZAKÁZKA	2016-38
101 SOŠIOI CHODNÍK		
- 11 - PŘÍČNÉ ŘEZY I	M 1:100	