




19. 5. 2025

Jaroslav Straka

V.M. - Za Drahou výměna 13 ks - sítěla silniční

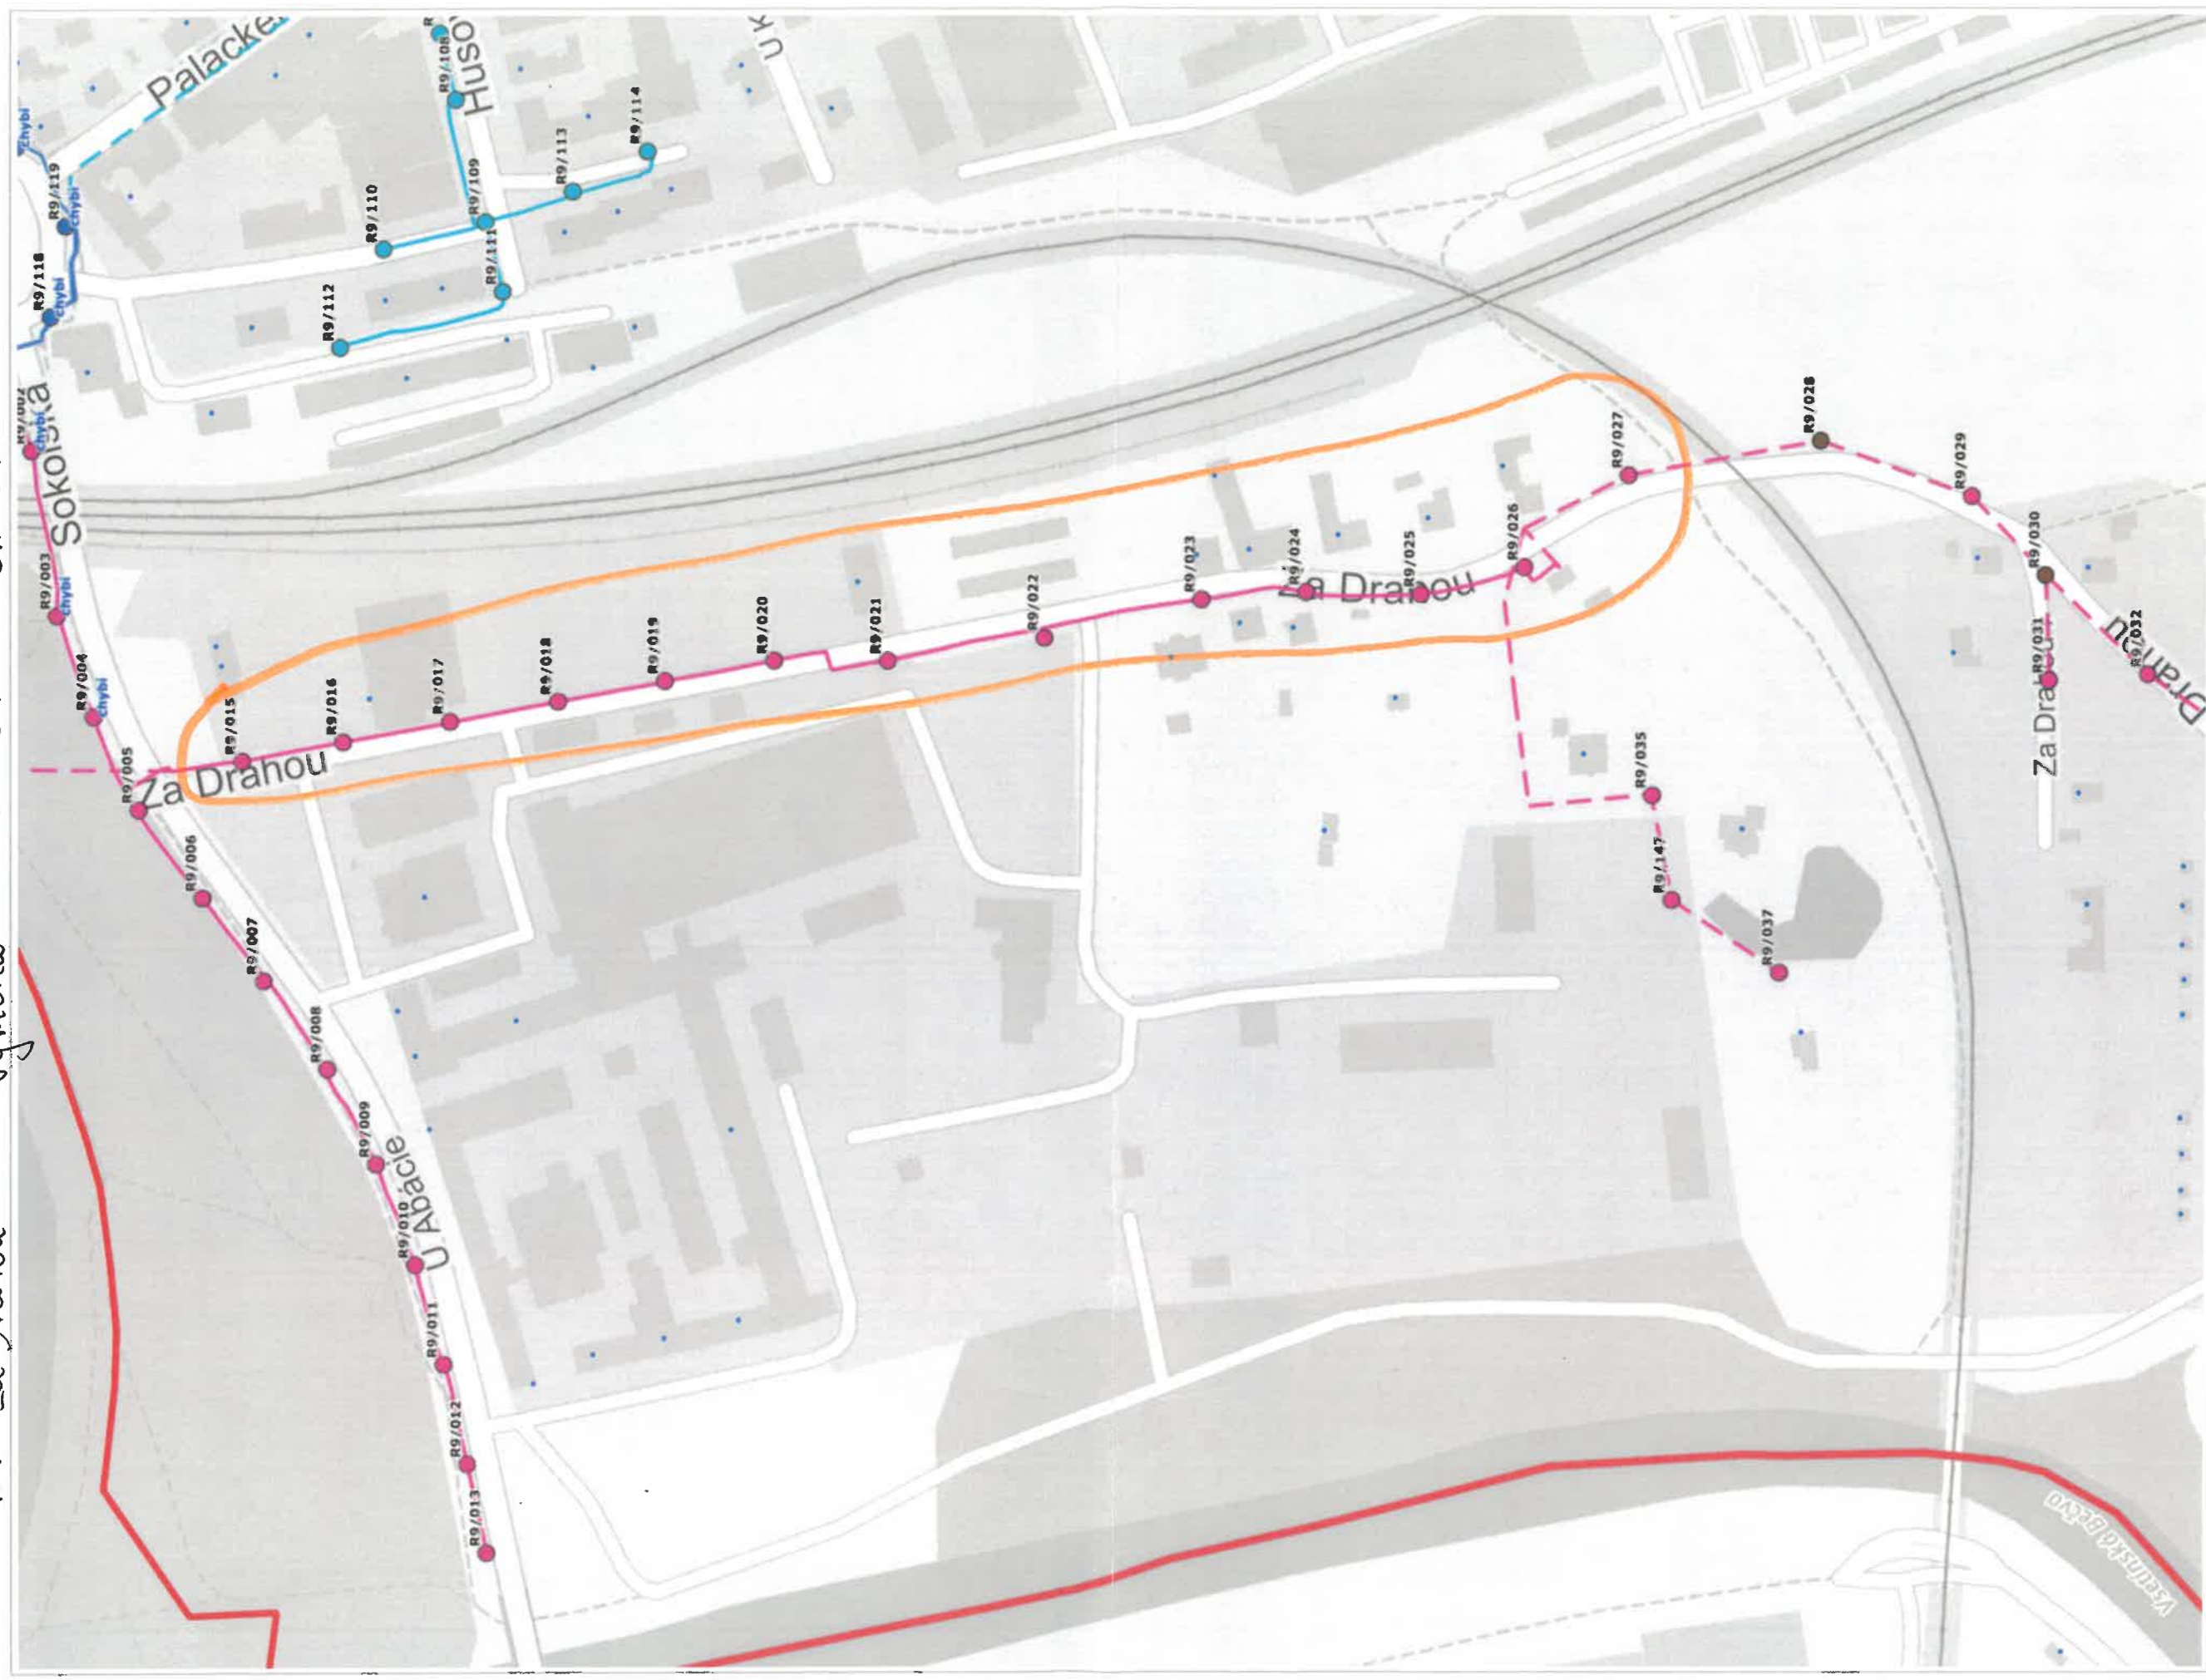

0 50 m 100 m

1 : 2 000