



PŘÍČNÉ ŘEZY M 1:100


km 0.820000

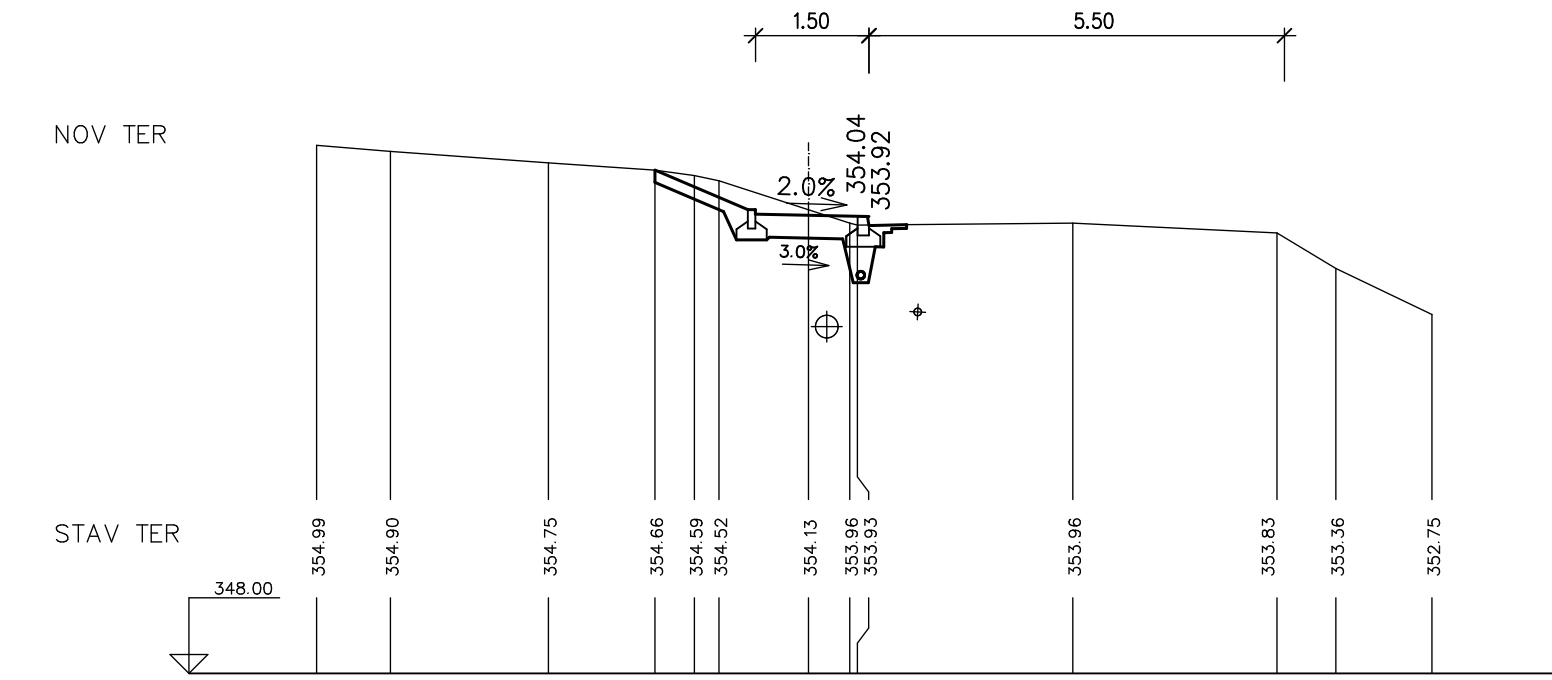


km 0.840000

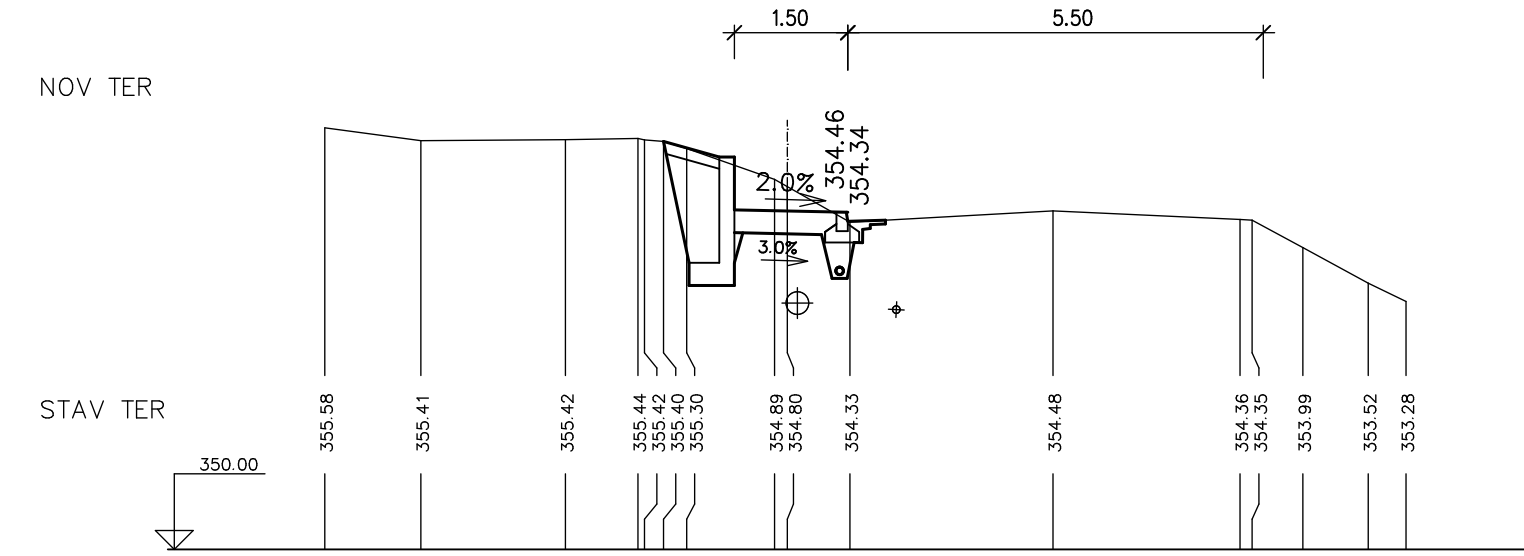


km 0.860000

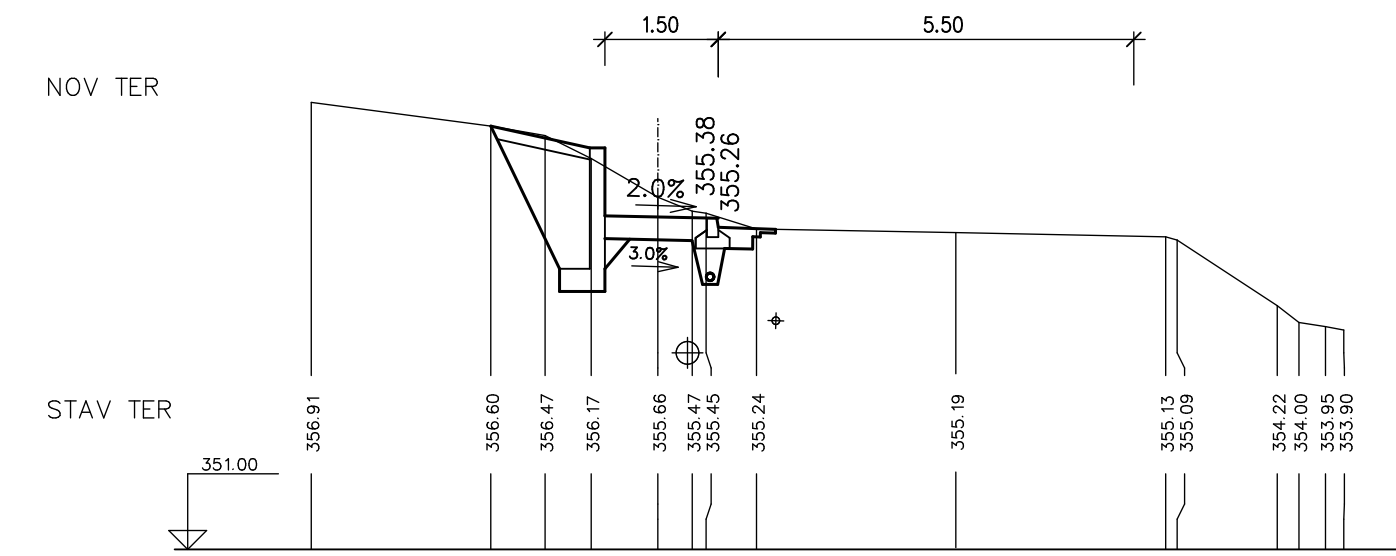


km 0.880000

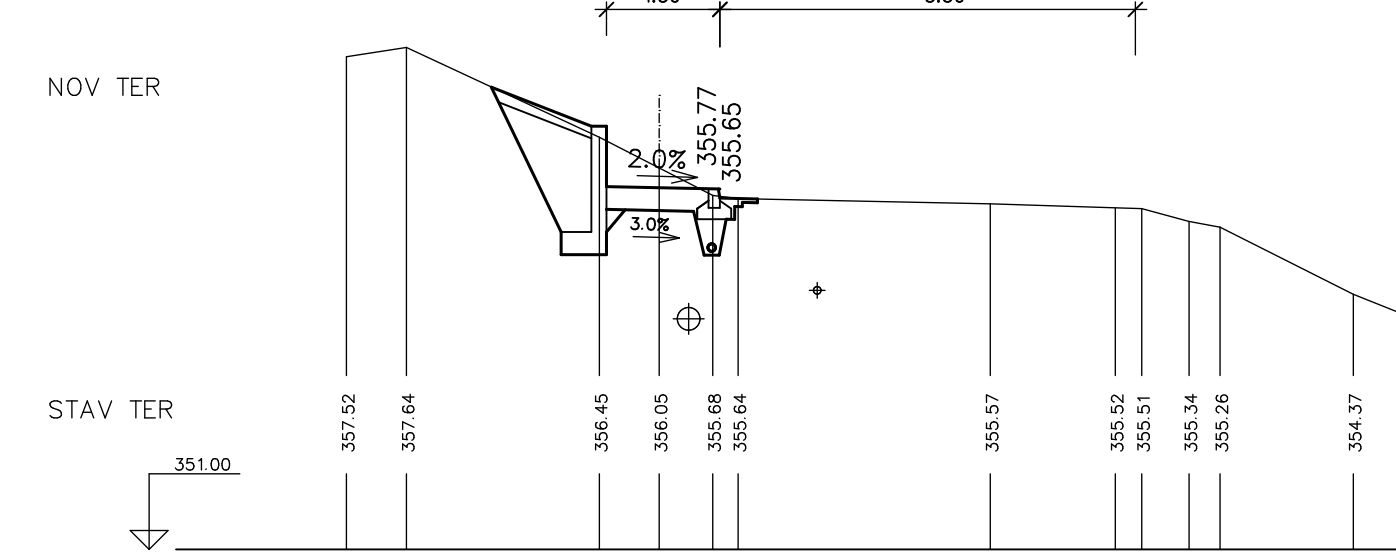


km 0.900000

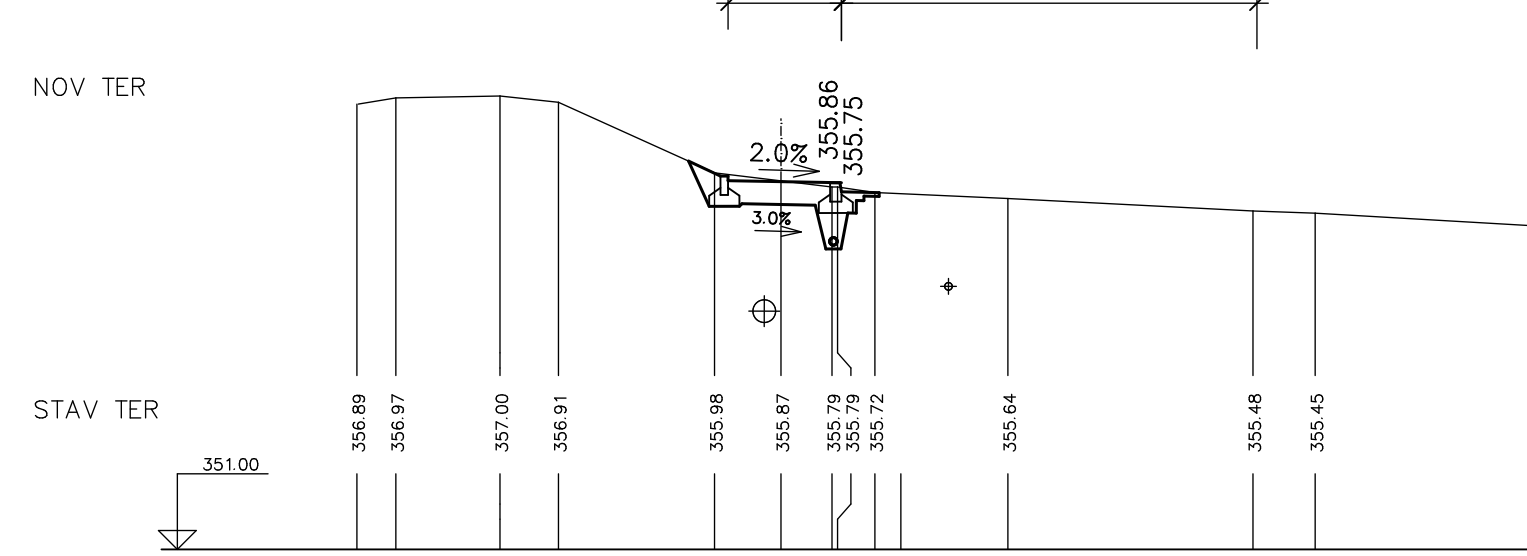


km 0.920000

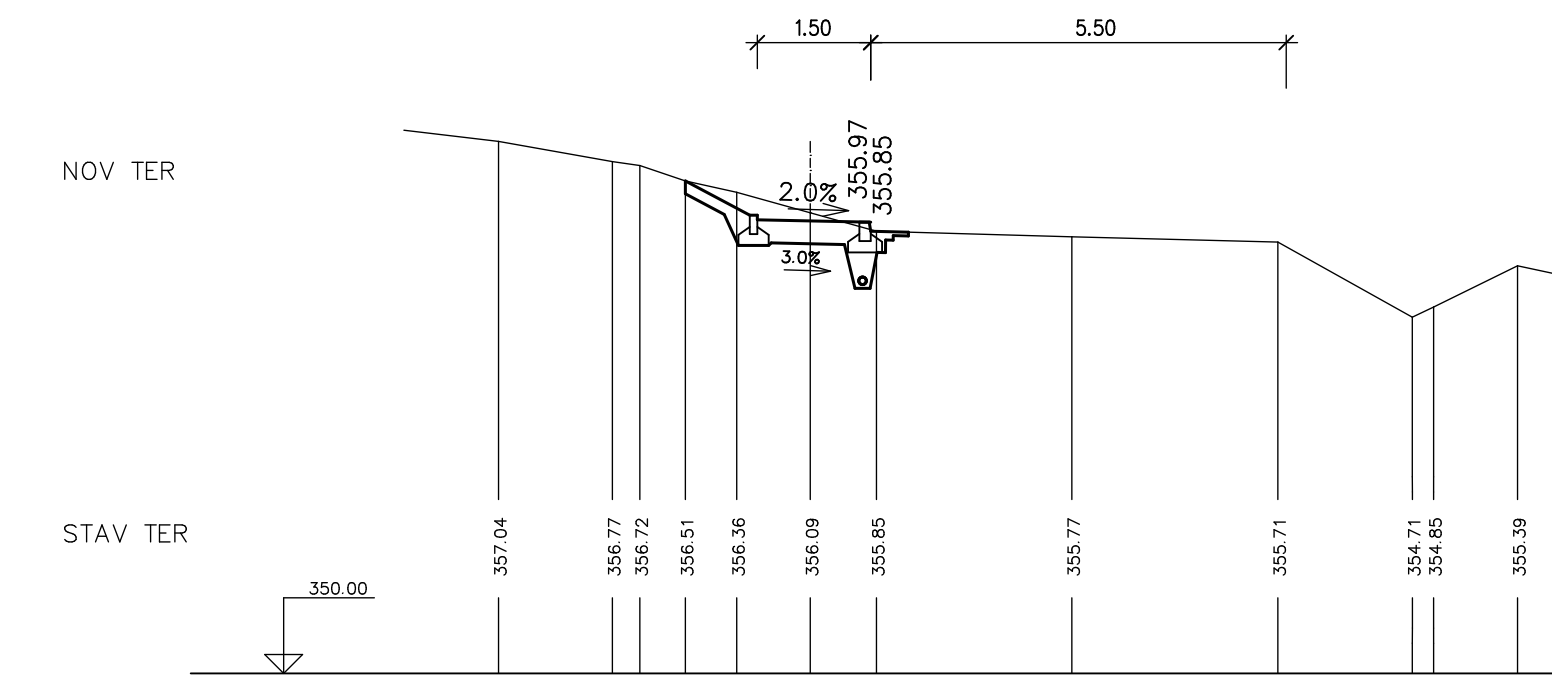


km 0.940000

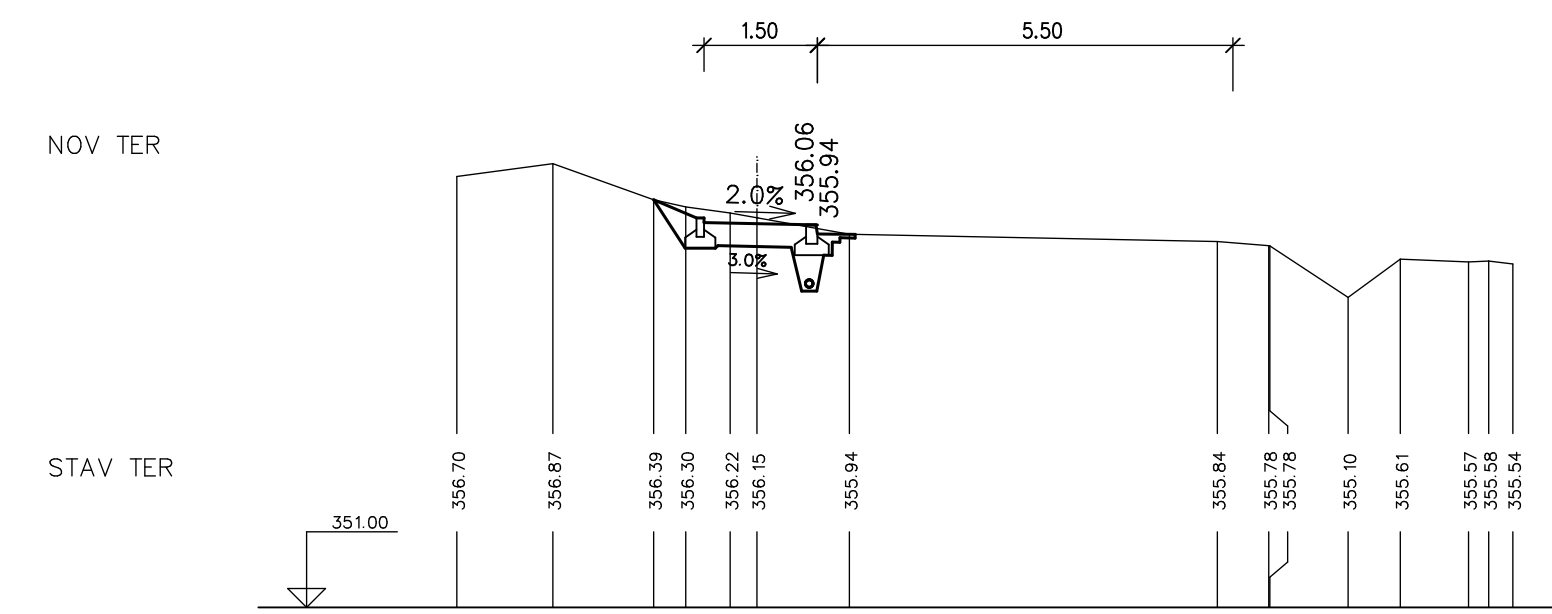


km 0.960000

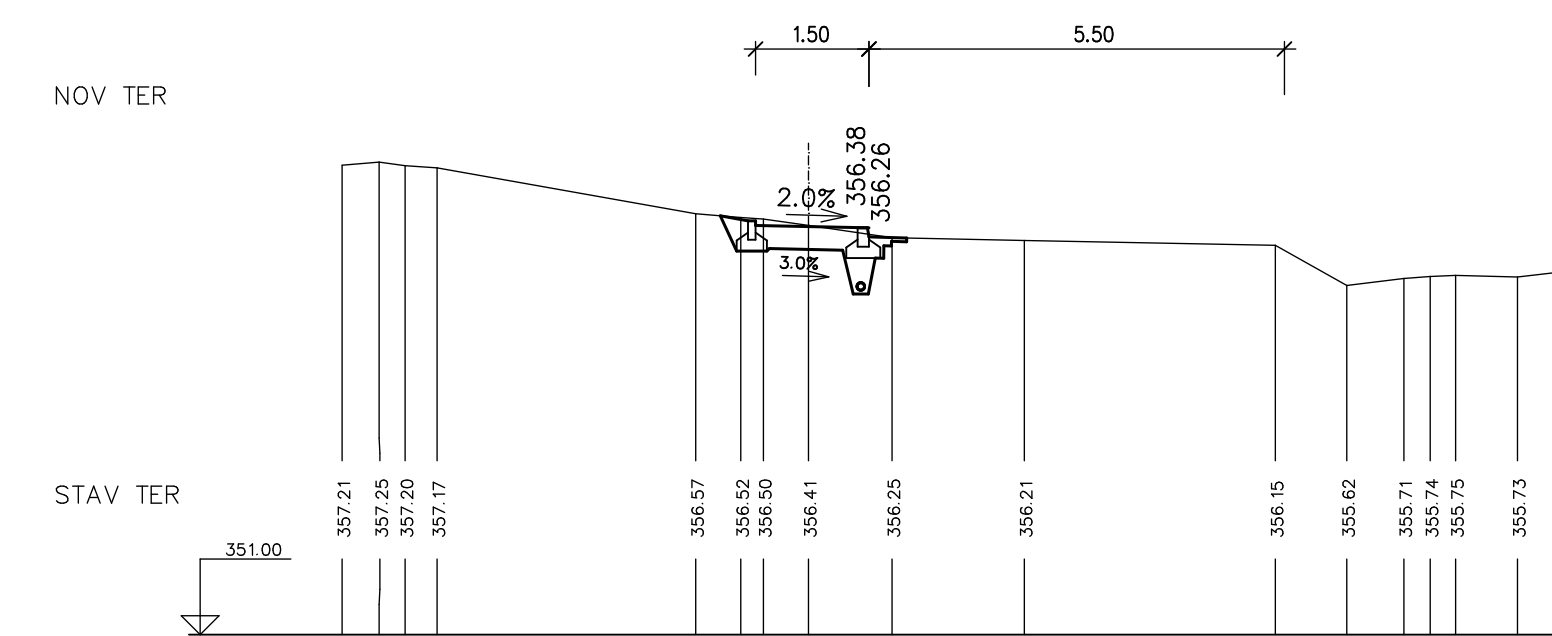


km 0.980000

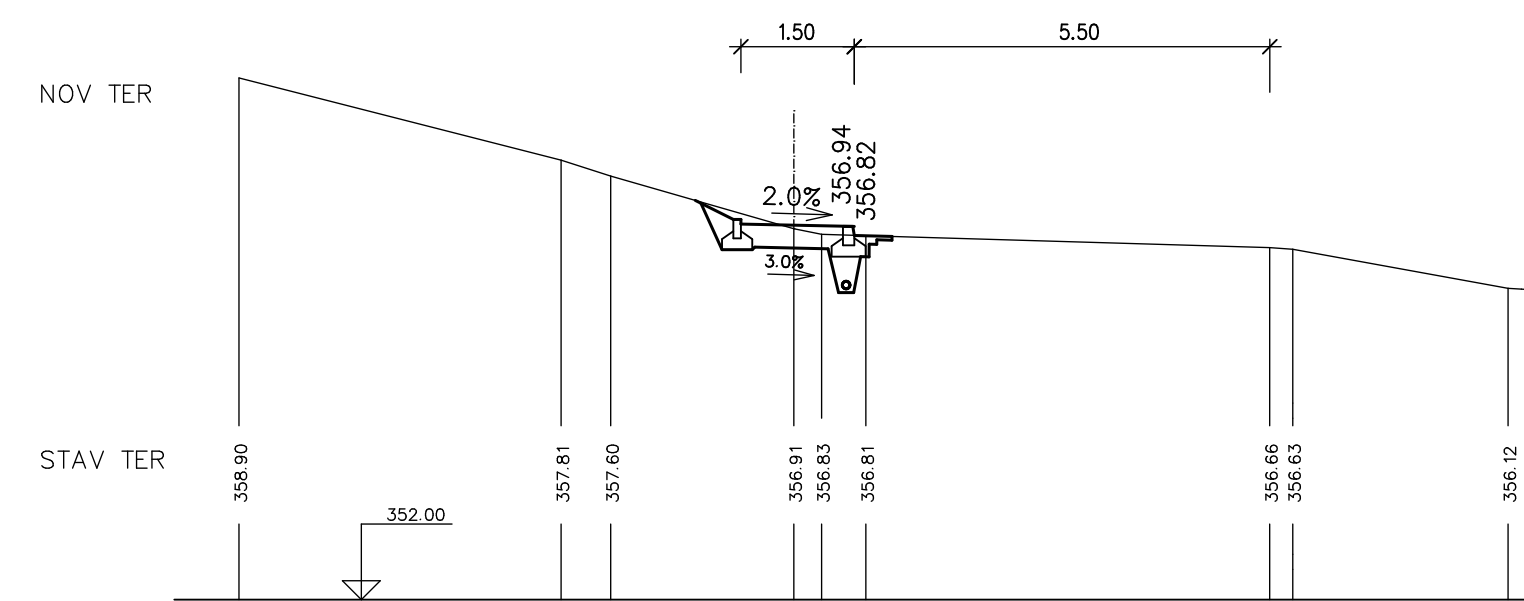


km 1.000000

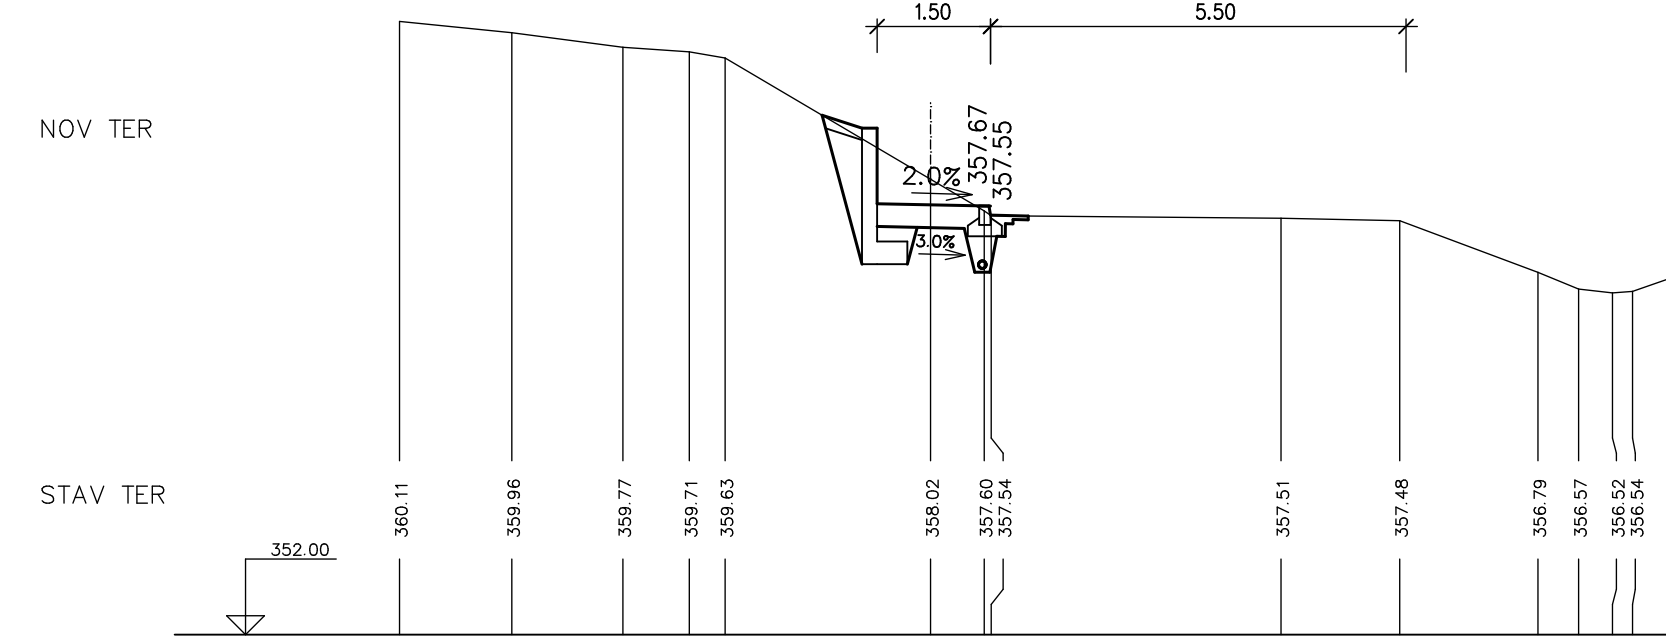


km 1.020000

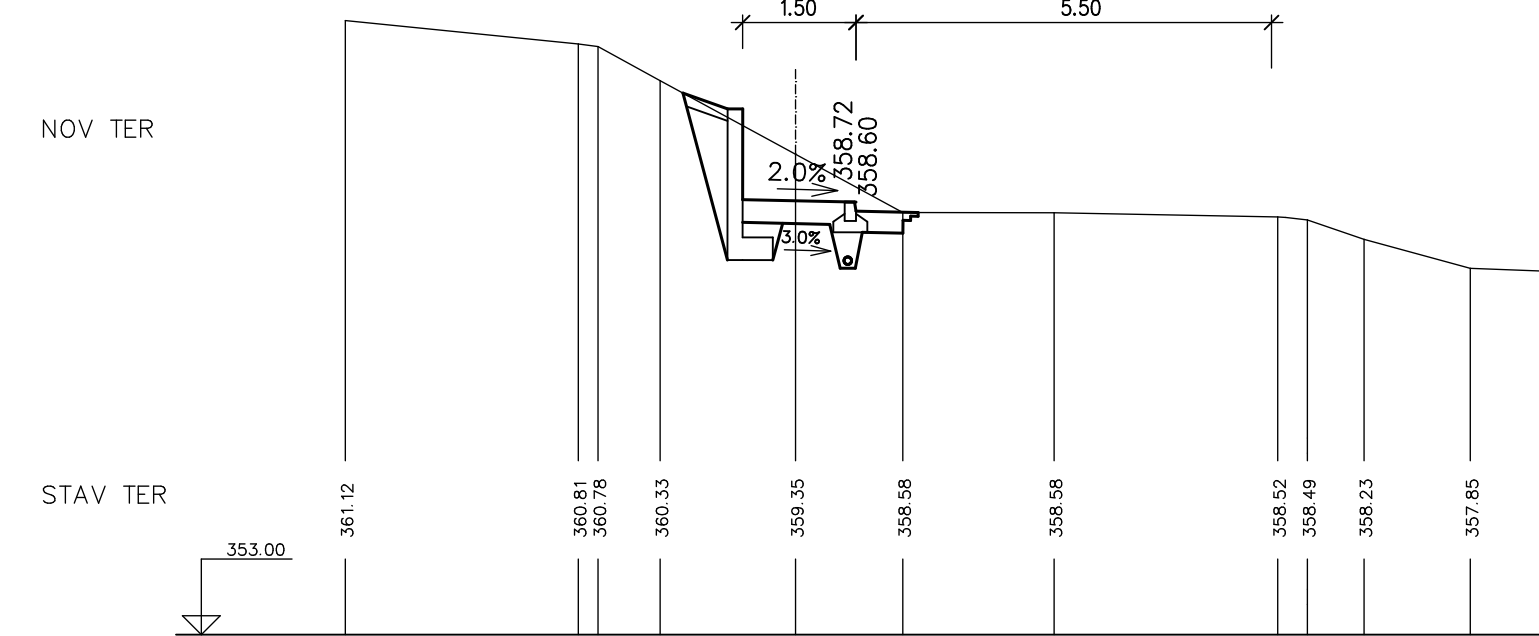


km 1.040000

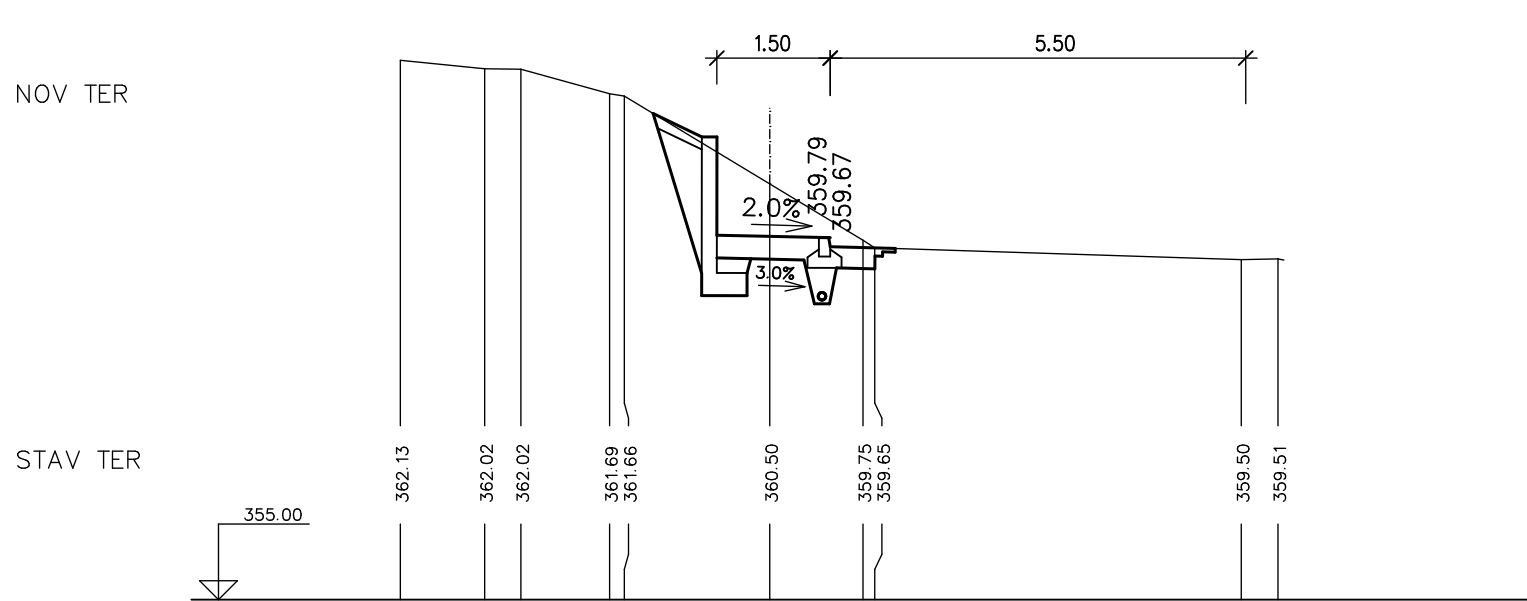


km 1.060000

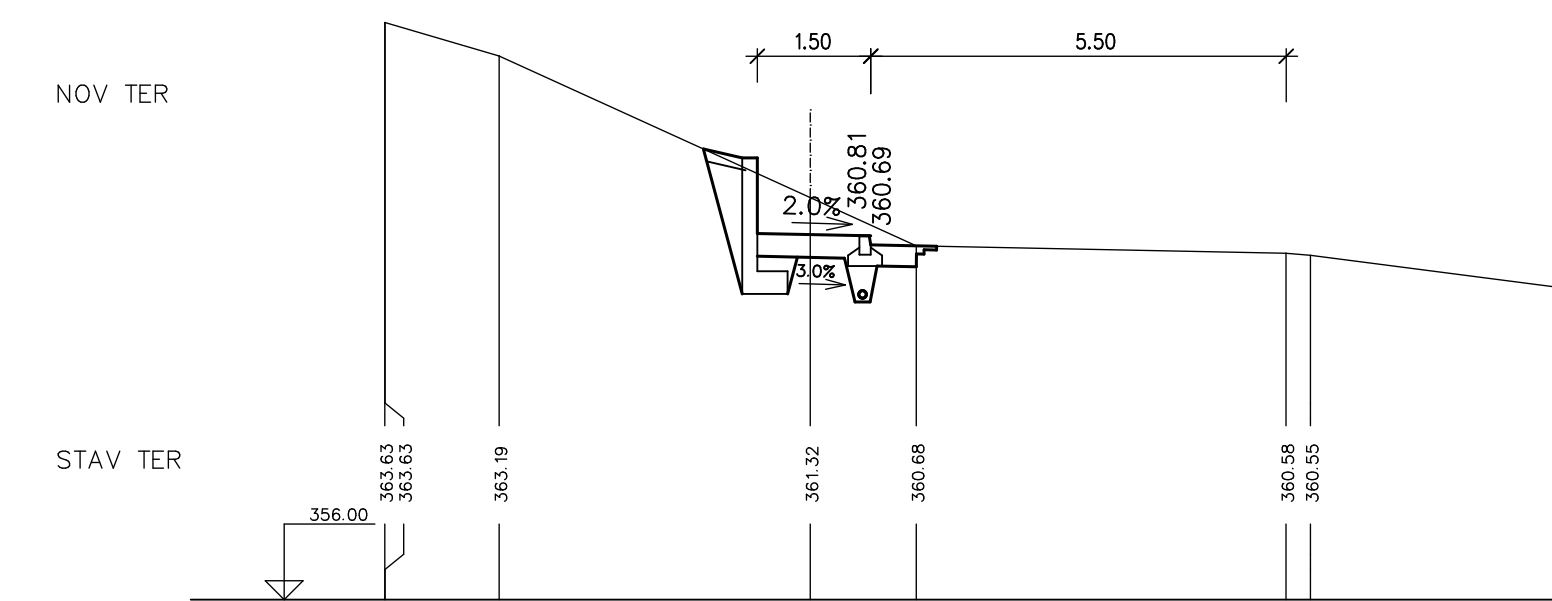


km 1.080000

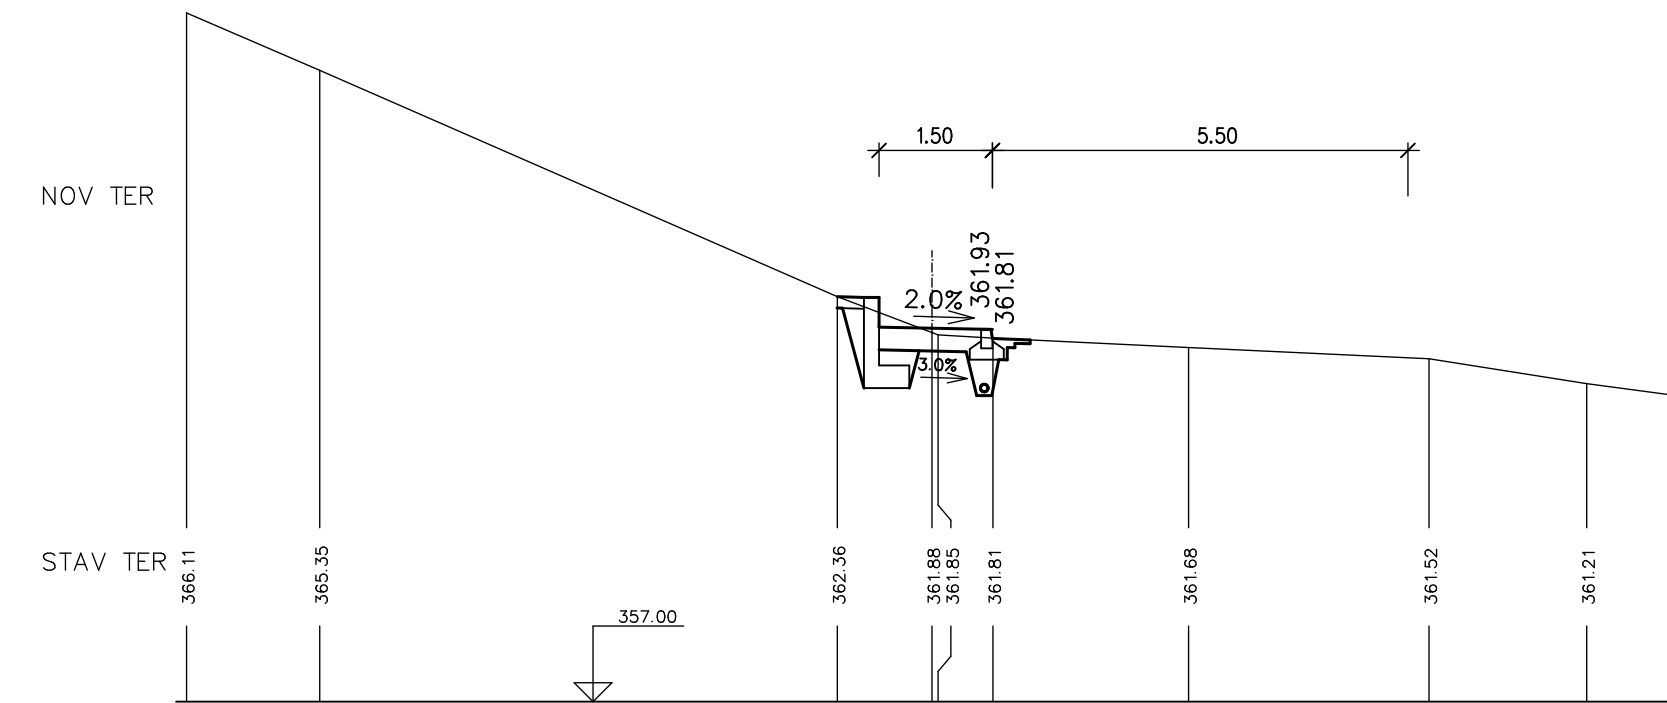


km 1.100000

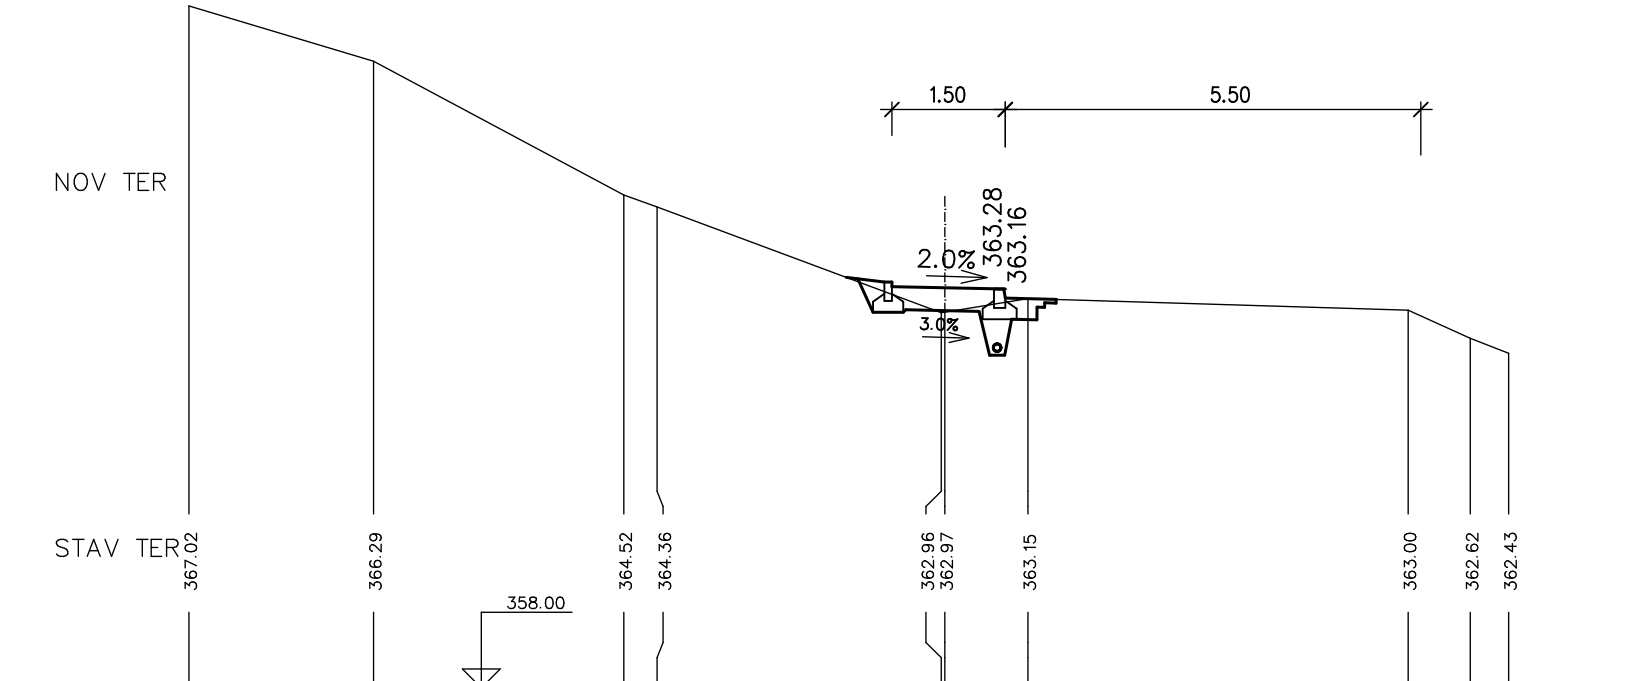

km 1.120000

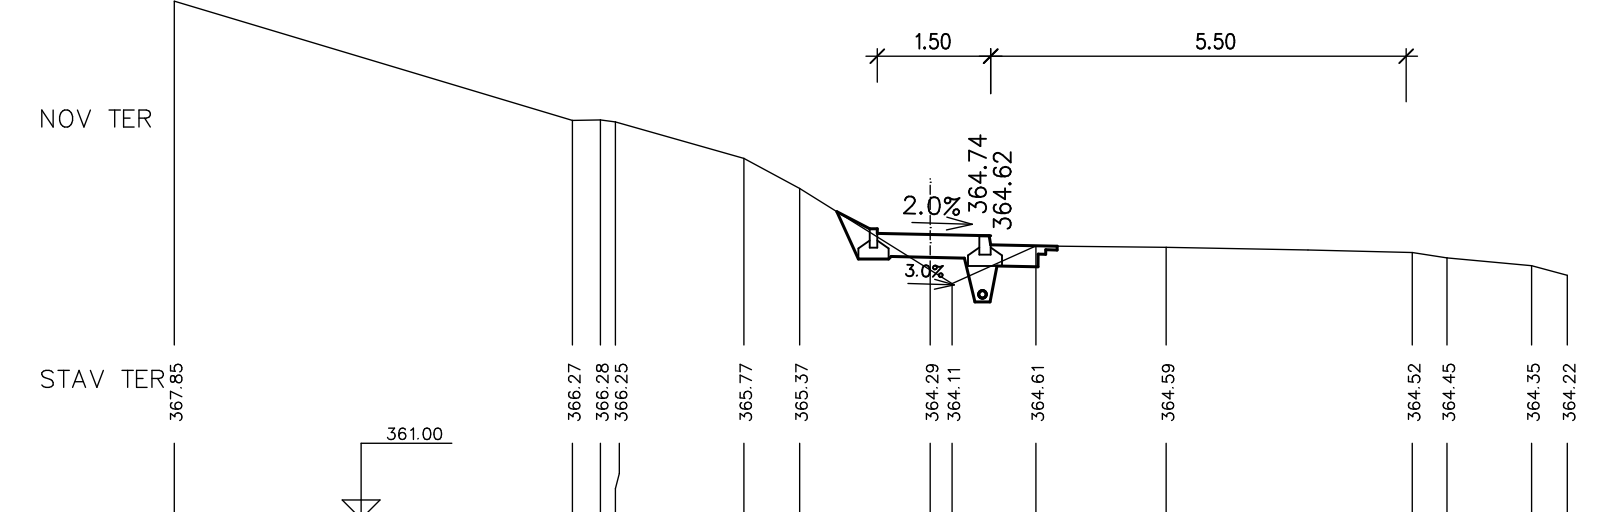

km 1.140000

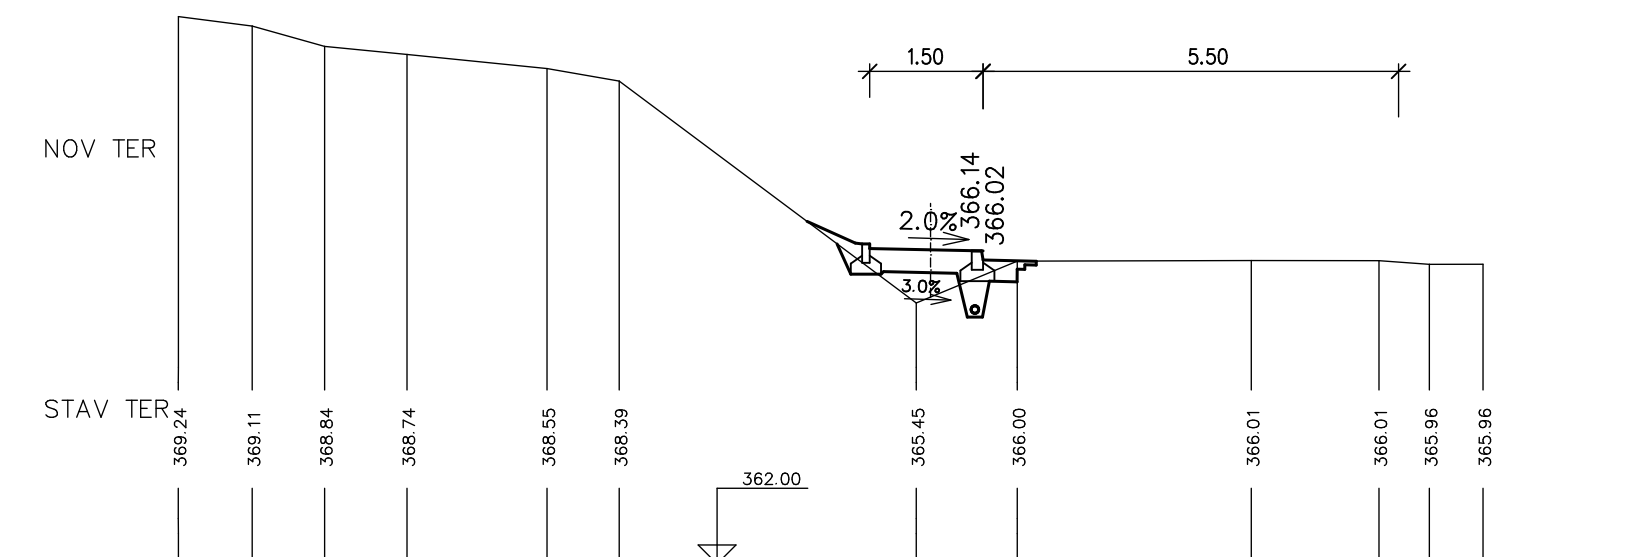

INVESTOR	MĚSTO VALAŠSKÉ MEZŘÍČÍ NÁMĚSTÍ 7/5, VALAŠSKÉ MEZŘÍČÍ 75701	Ing. Leoš Zadravský Jahreda 131, 757 01 Valašská Meziříčí Tel. 777 638 030, IČO 69 50 30 34
ZODP. PROJEKT	ING. ZADRAPSKÝ LEOS	STUPNĚŘ DP5
PROJEKTANT	SEVEČEK PETR	DATAUM 05/2020
CHODNÍK HRACHOVEC – HORNÍ ČÁST		ZAKÁZKA 2016-38
0	DOKUMENTACE OBJEKTŮ A TECHNICKÝCH A TECHNOLOGICKÝCH ZAŘÍZENÍ	PROJEKT 383 1150
100	OBJEKTY POZEZNÍCH KOMUNIKACÍ	
101	SOŠTO CHODNÍK	
- 13 - PŘÍČNÉ ŘEZY III		M 1:100