




Z1 - ELNÍ POHLED

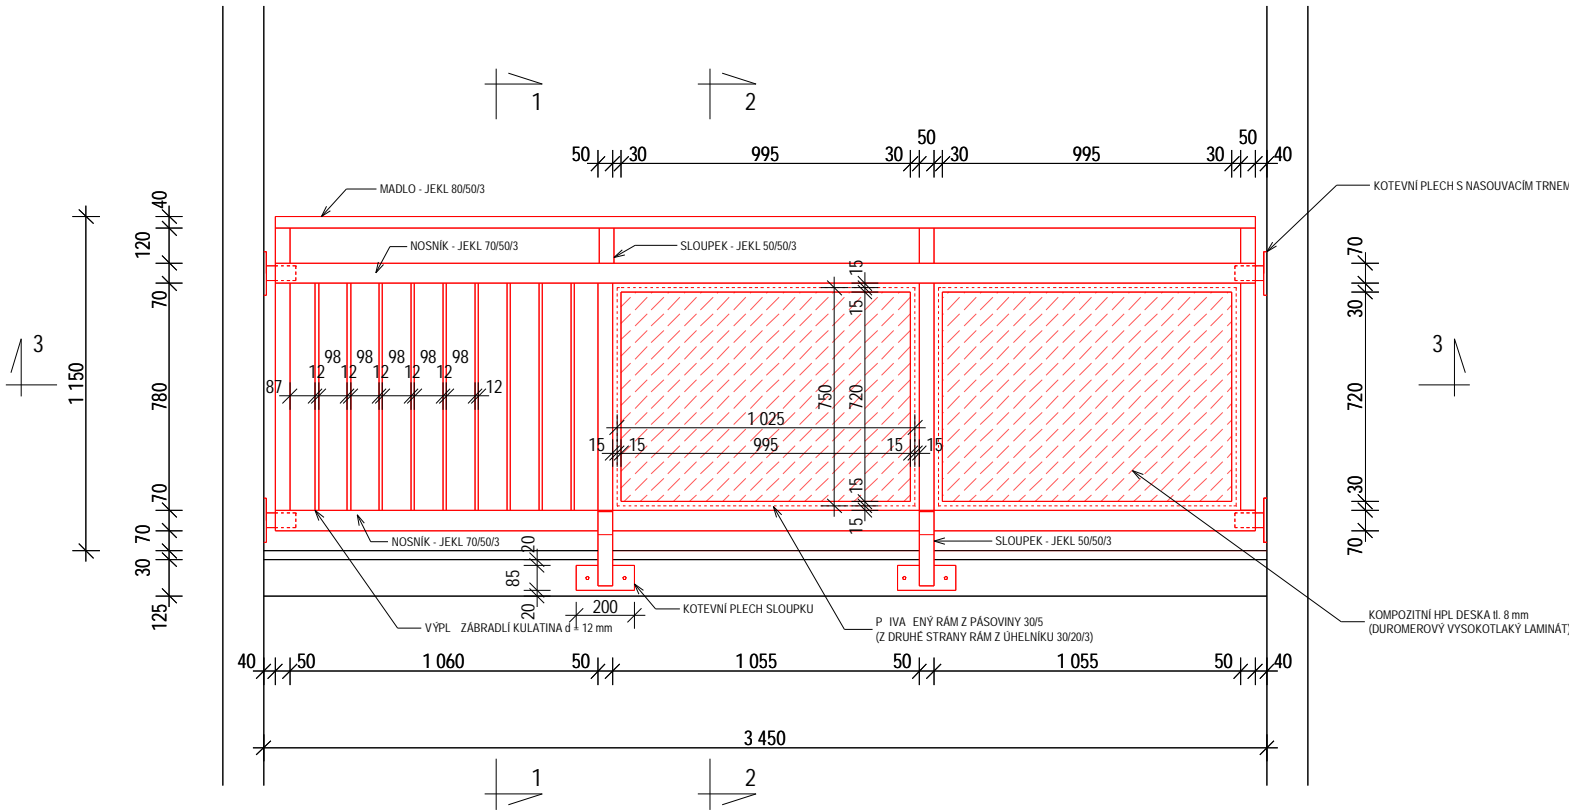

Z1 - EZ 1 - 1

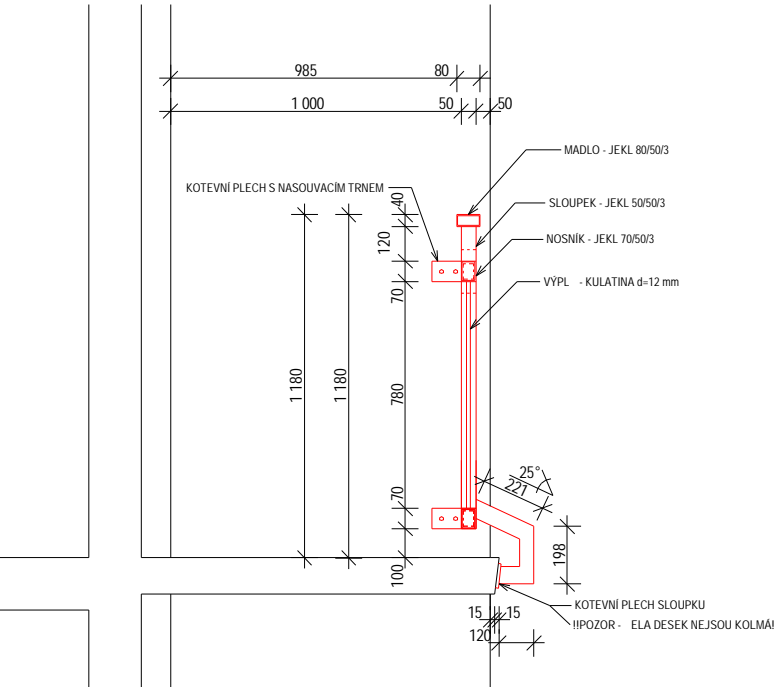

Z1 - EZ 3 - 3

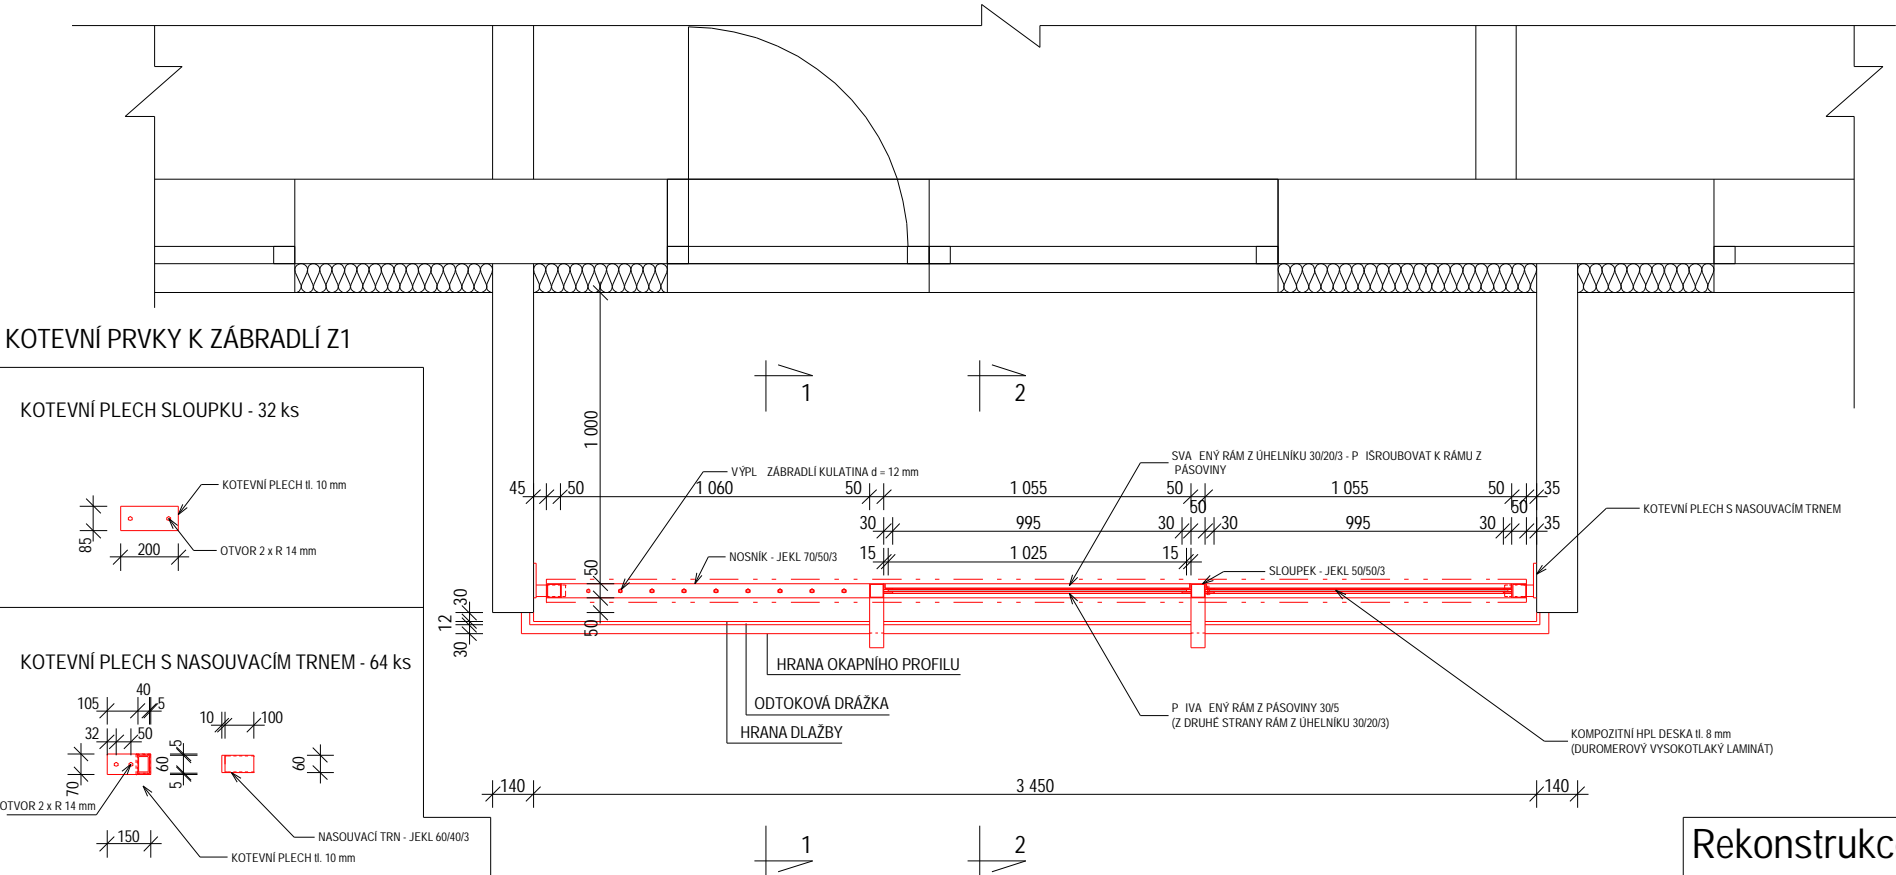

Z2 - EZ 2 - 2

